


THE RIDGE

ELK GROVE, CA

MAJOR TENANT BUILDINGS 1-4 ELEVATIONS

DATE: 07.21.2015
PROJECT NO: 1111-0004
SCALE: 1/16" = 1'-0"
SHEET: A2



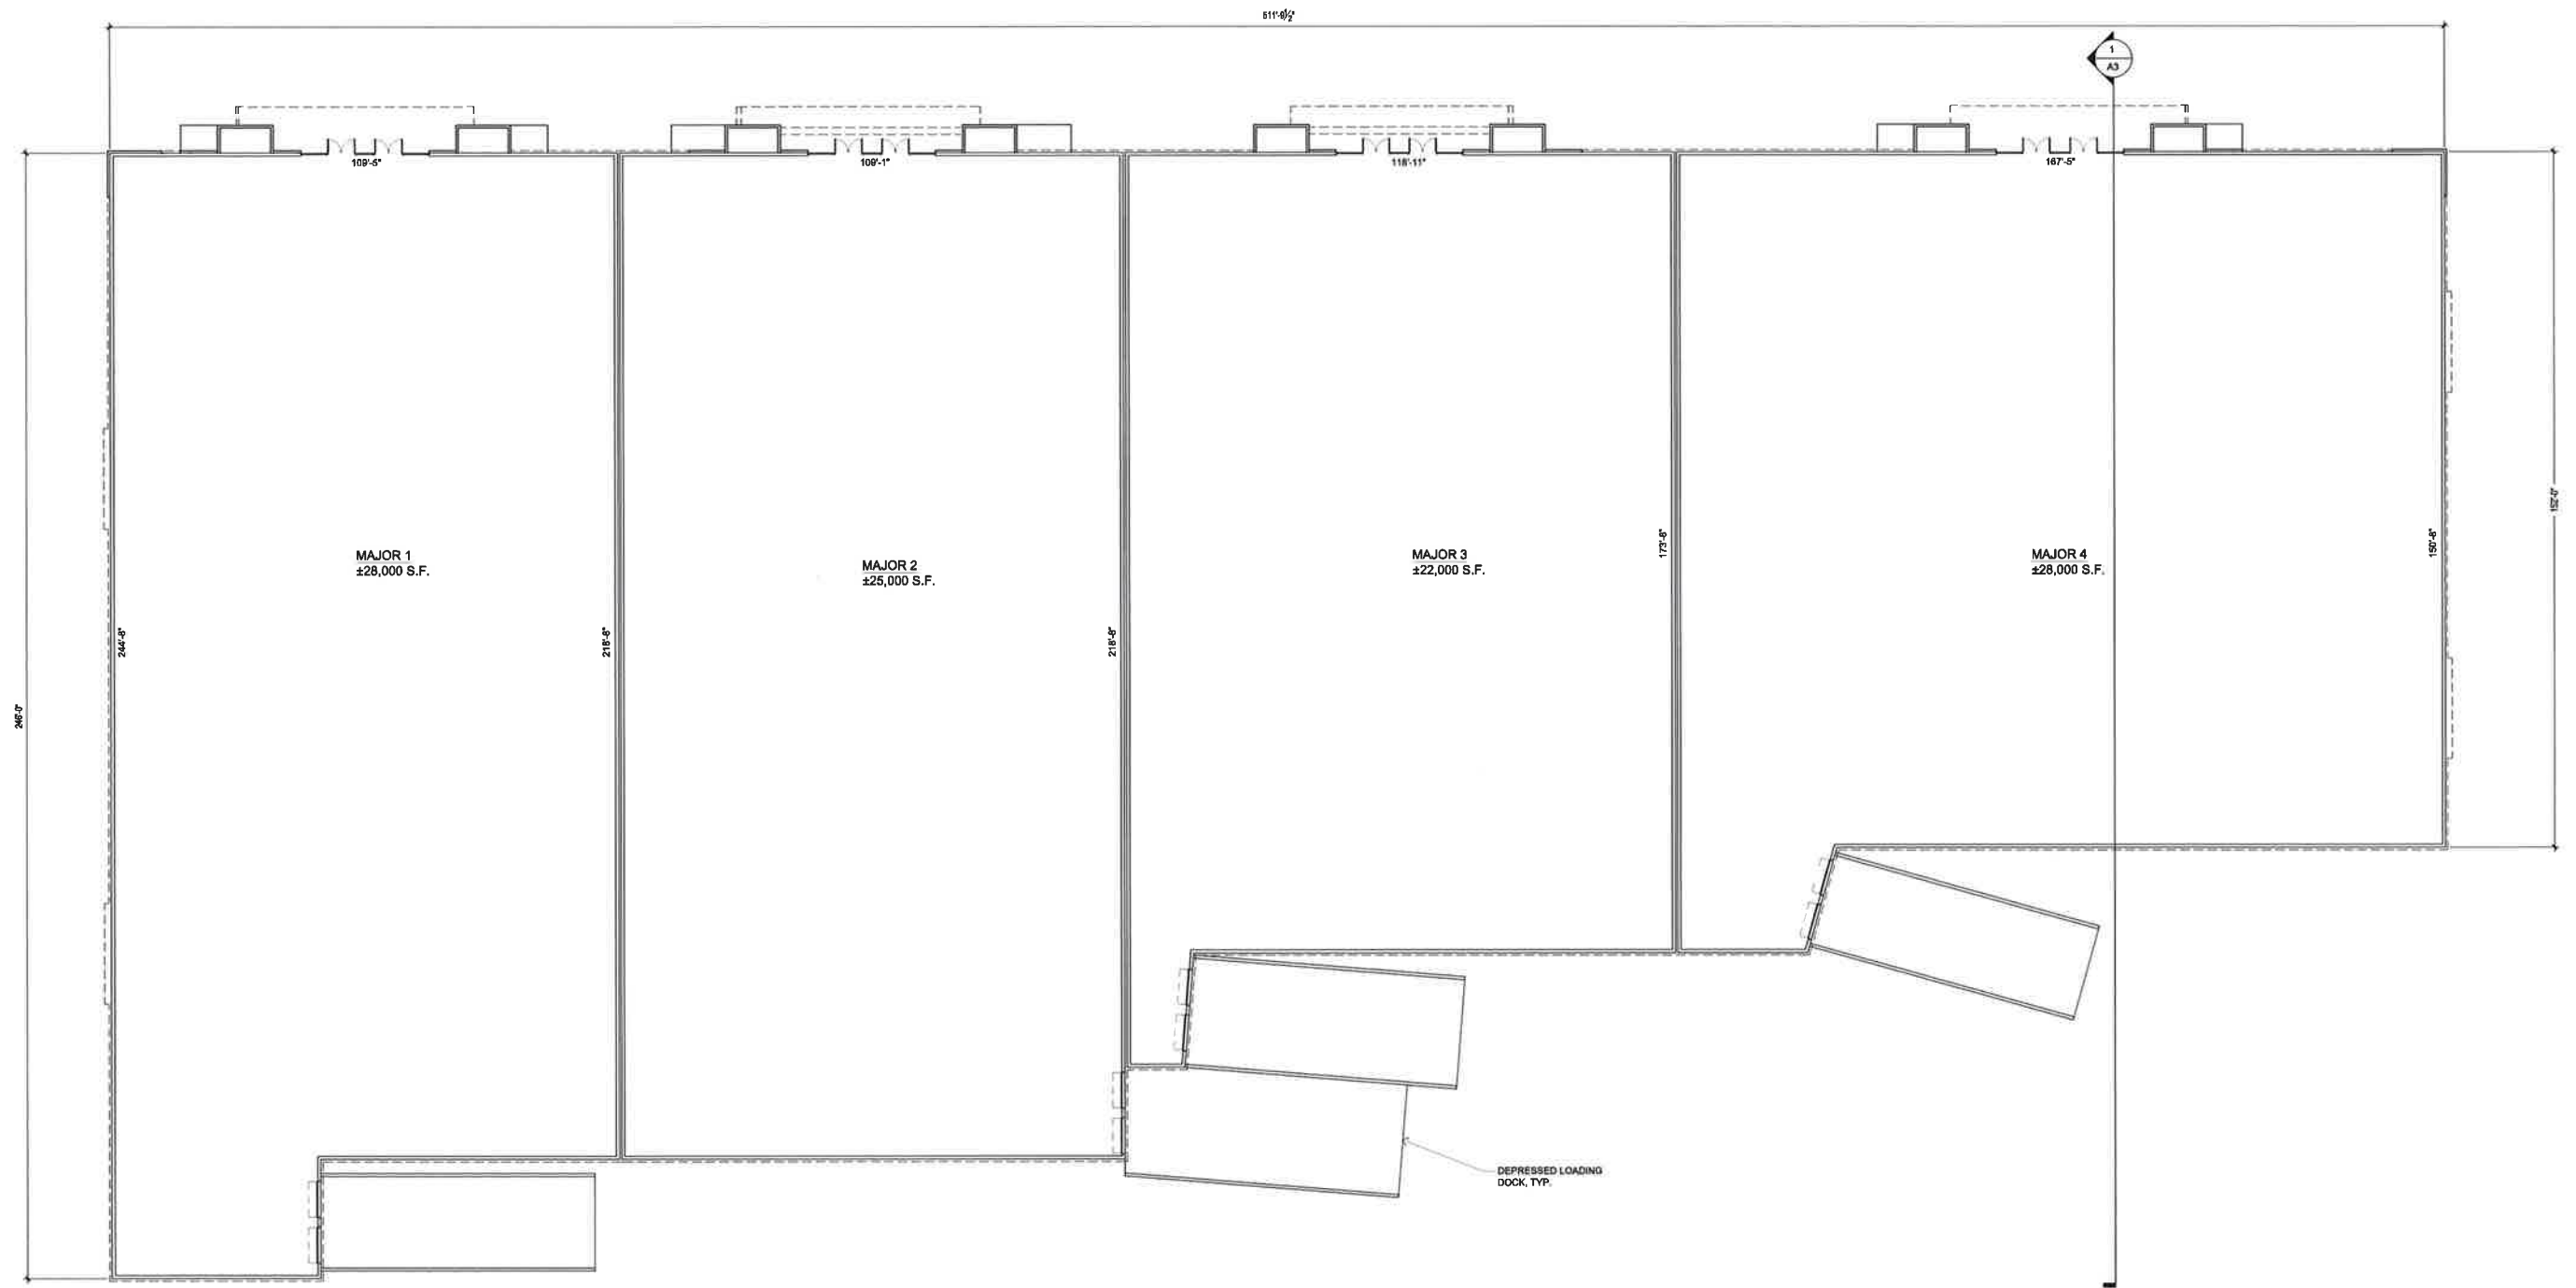




THE RIDGE

ELK GROVE, CA

MAJOR TENANT BUILDINGS 1-4 FLOOR PLAN

DATE: 07.21.2015
PROJECT NO: 1111-0004
SCALE: 1/16" = 1'-0"
SHEET: A1

 

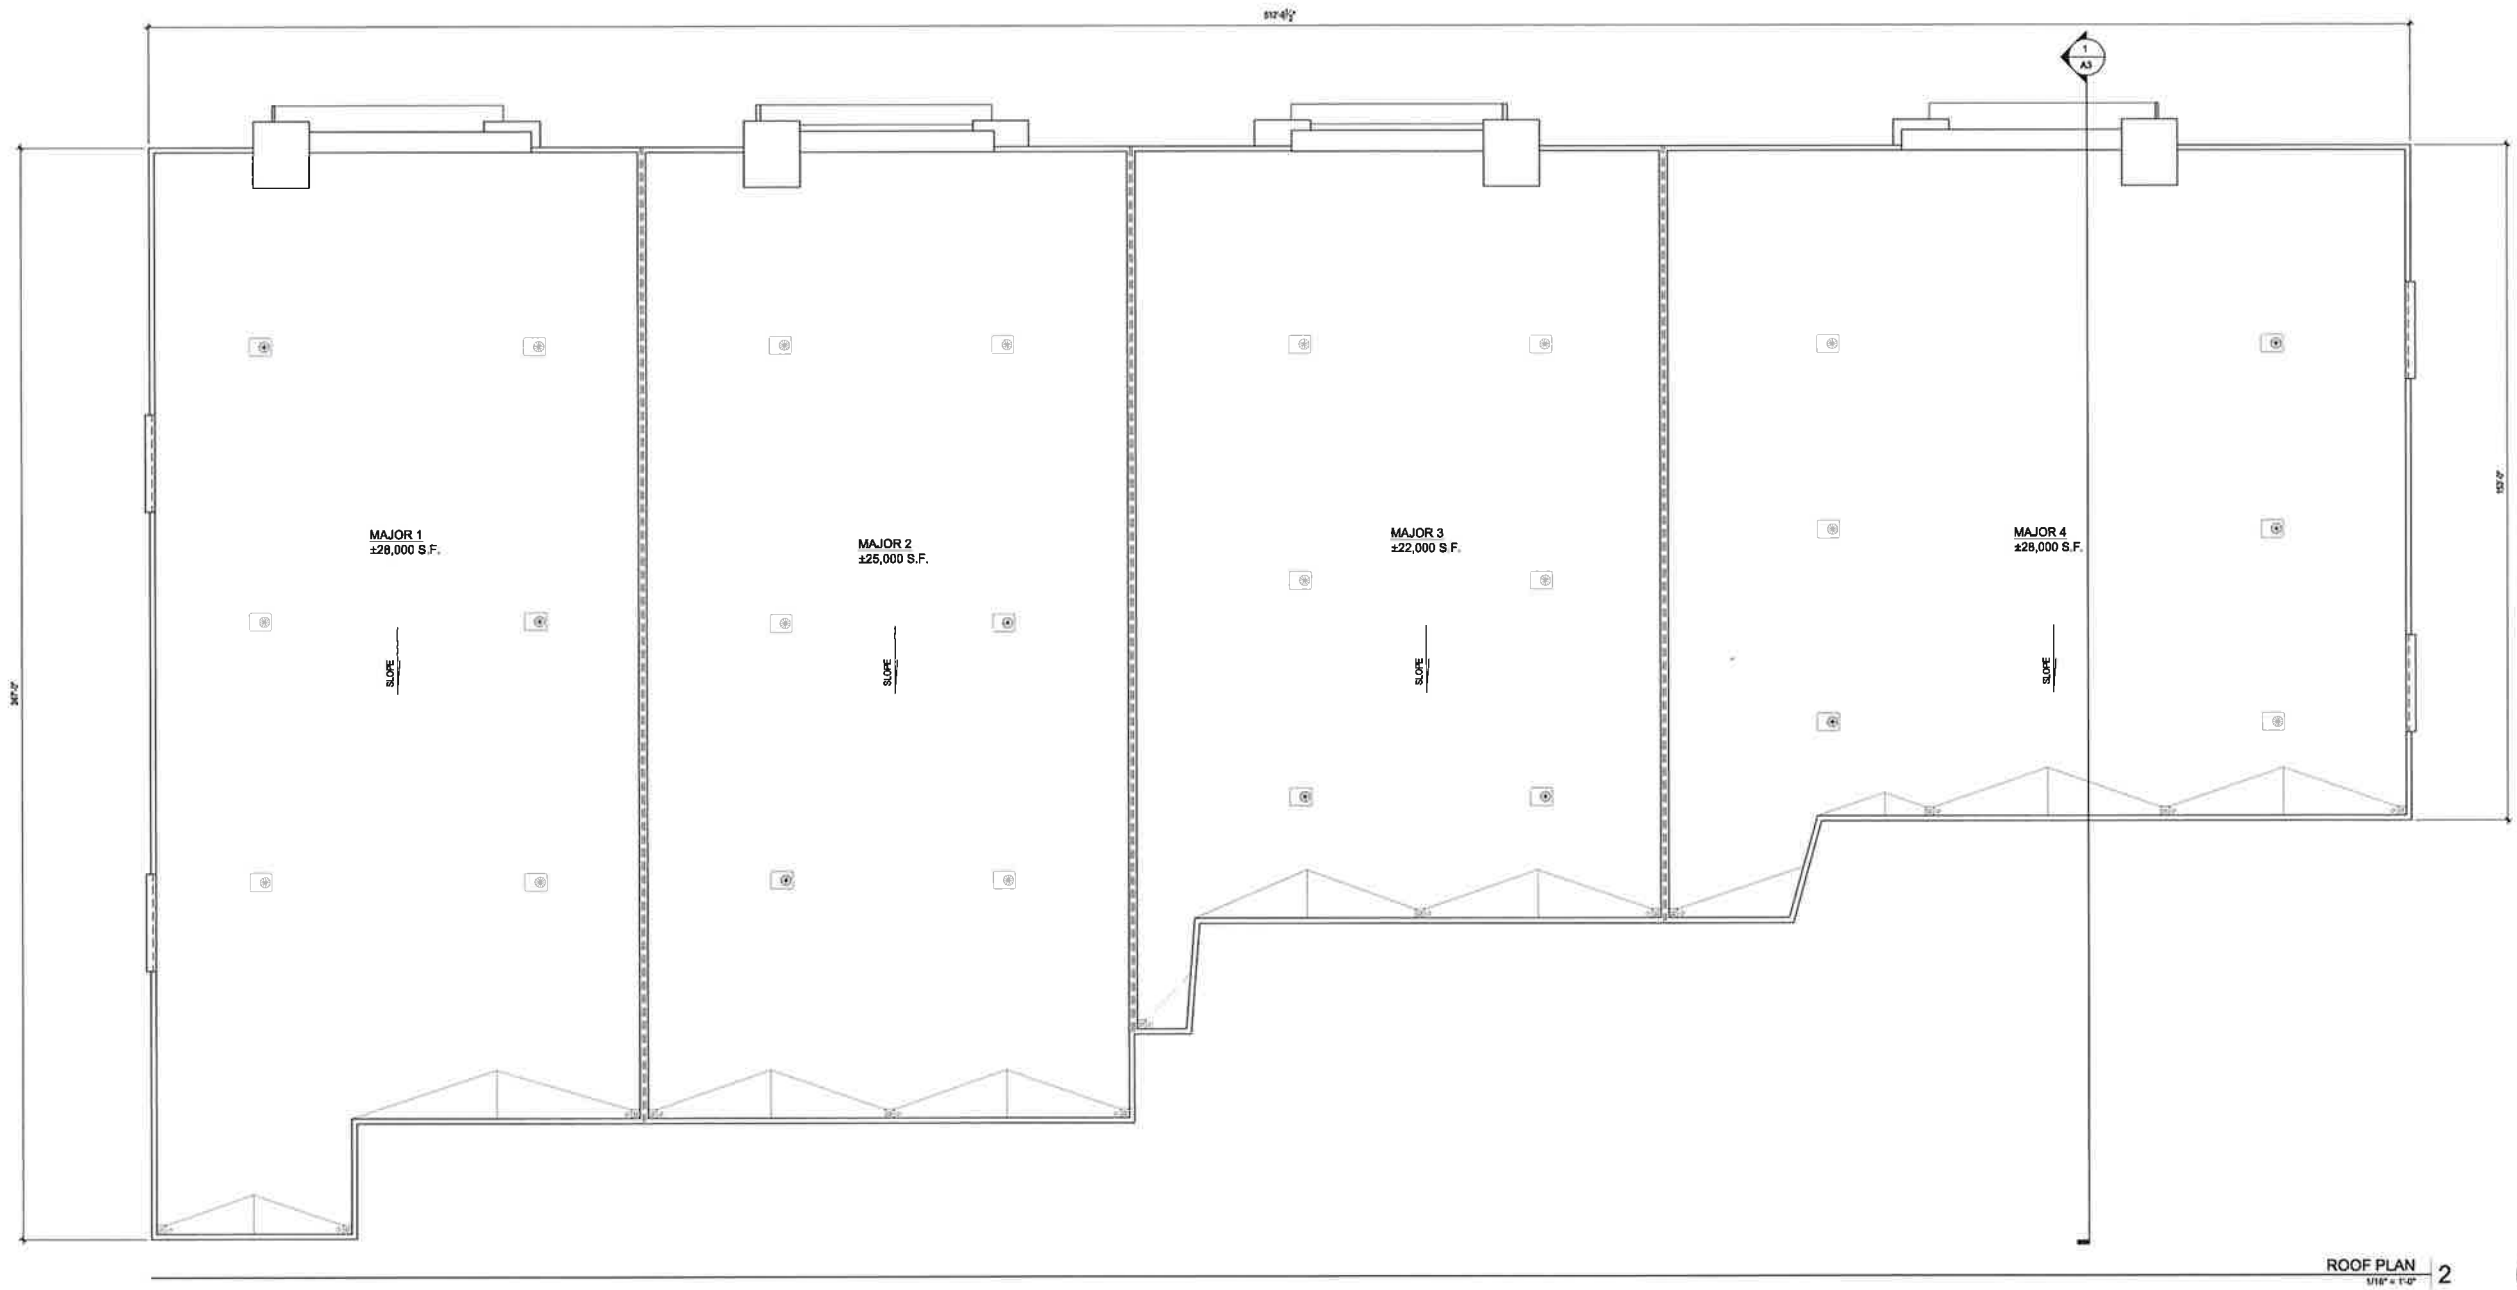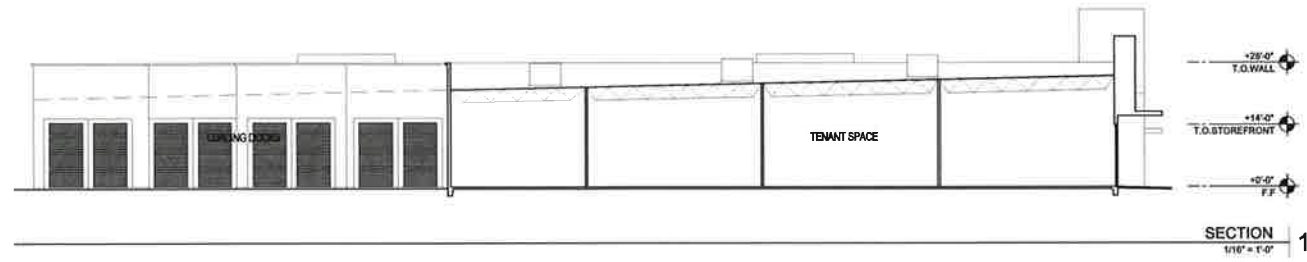

ROOF PLAN
1/16" = 1'-0" 2




THE RIDGE

ELK GROVE, CA


MAJOR TENANT BUILDINGS 1-4 ROOF PLAN

DATE: 07.21.2015
PROJECT NO: 1111-0004
SCALE: 1/16" = 1'-0"
SHEET: A3




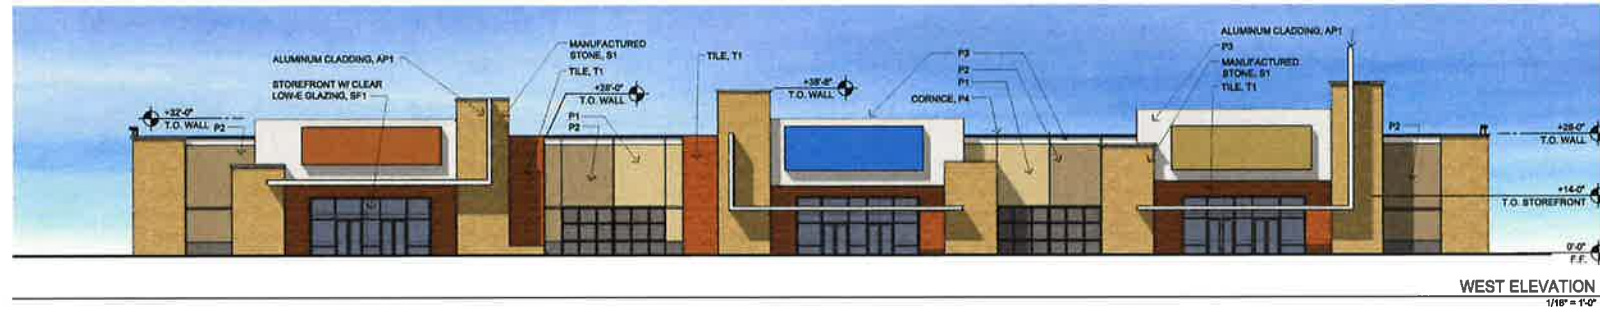

WEST ELEVATION
1/16" = 1'-0"

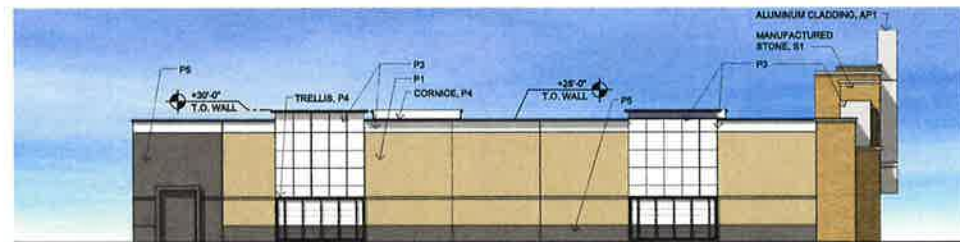

NORTH ELEVATION
1/16" = 1'-0"

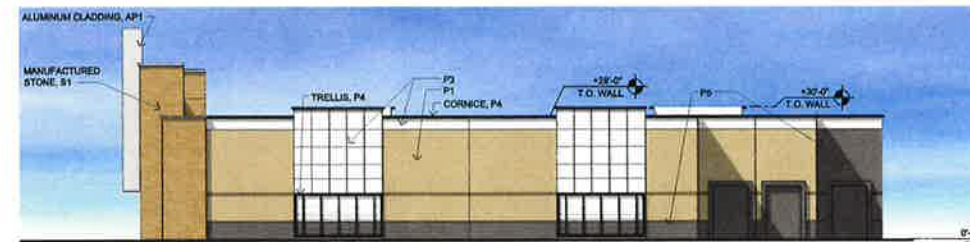

SOUTH ELEVATION
1/16" = 1'-0"



EAST ELEVATION
1/16" = 1'-0"


THE RIDGE

ELK GROVE, CA

JR MAJOR TENANT BUILDING 1-3 ELEVATIONS

DATE: 07.21.2015
PROJECT NO: 1111-0004
SCALE: 1/16" = 1'-0"
SHEET: A2



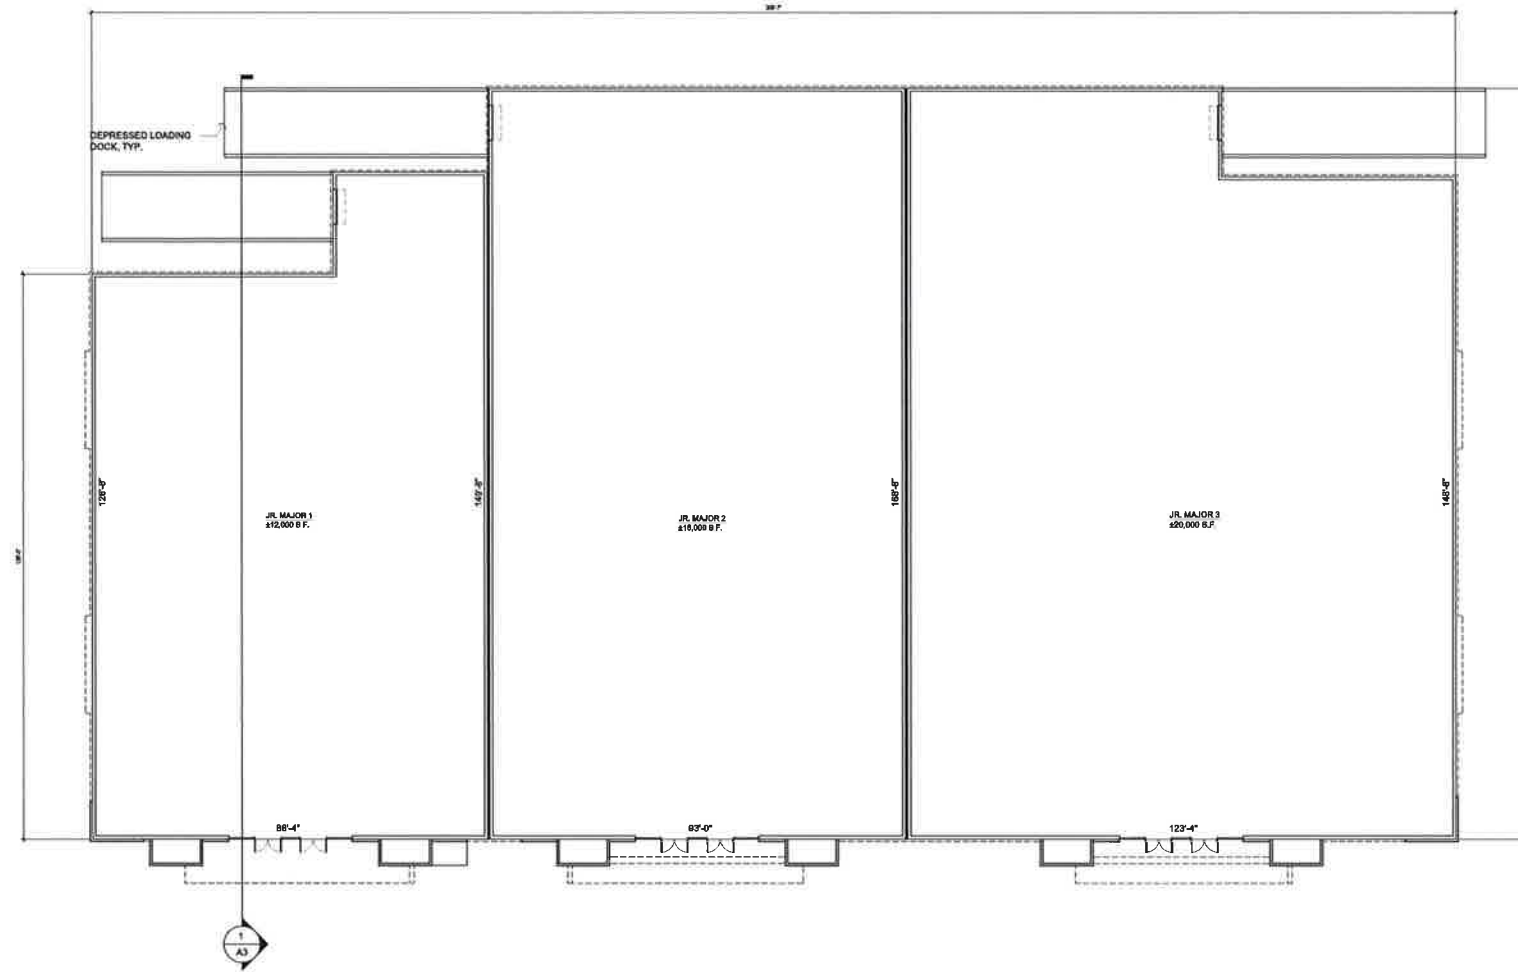

FLOOR PLAN
1/16" = 1'-0"




THE RIDGE

ELK GROVE, CA


JR. MAJOR TENANT BUILDING 1-3 FLOOR PLAN

DATE: 07.21.2015
PROJECT NO: 1111-0004
SCALE: 1/16" = 1'-0"
SHEET: A1



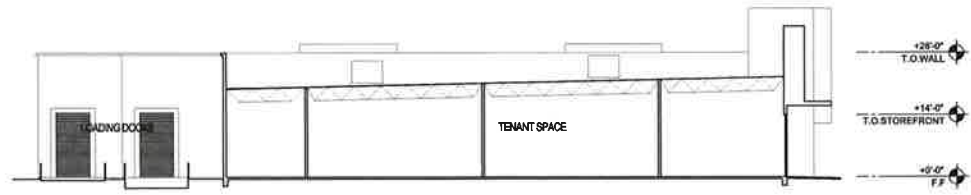

SECTION 1
1/16" = 1'-0"

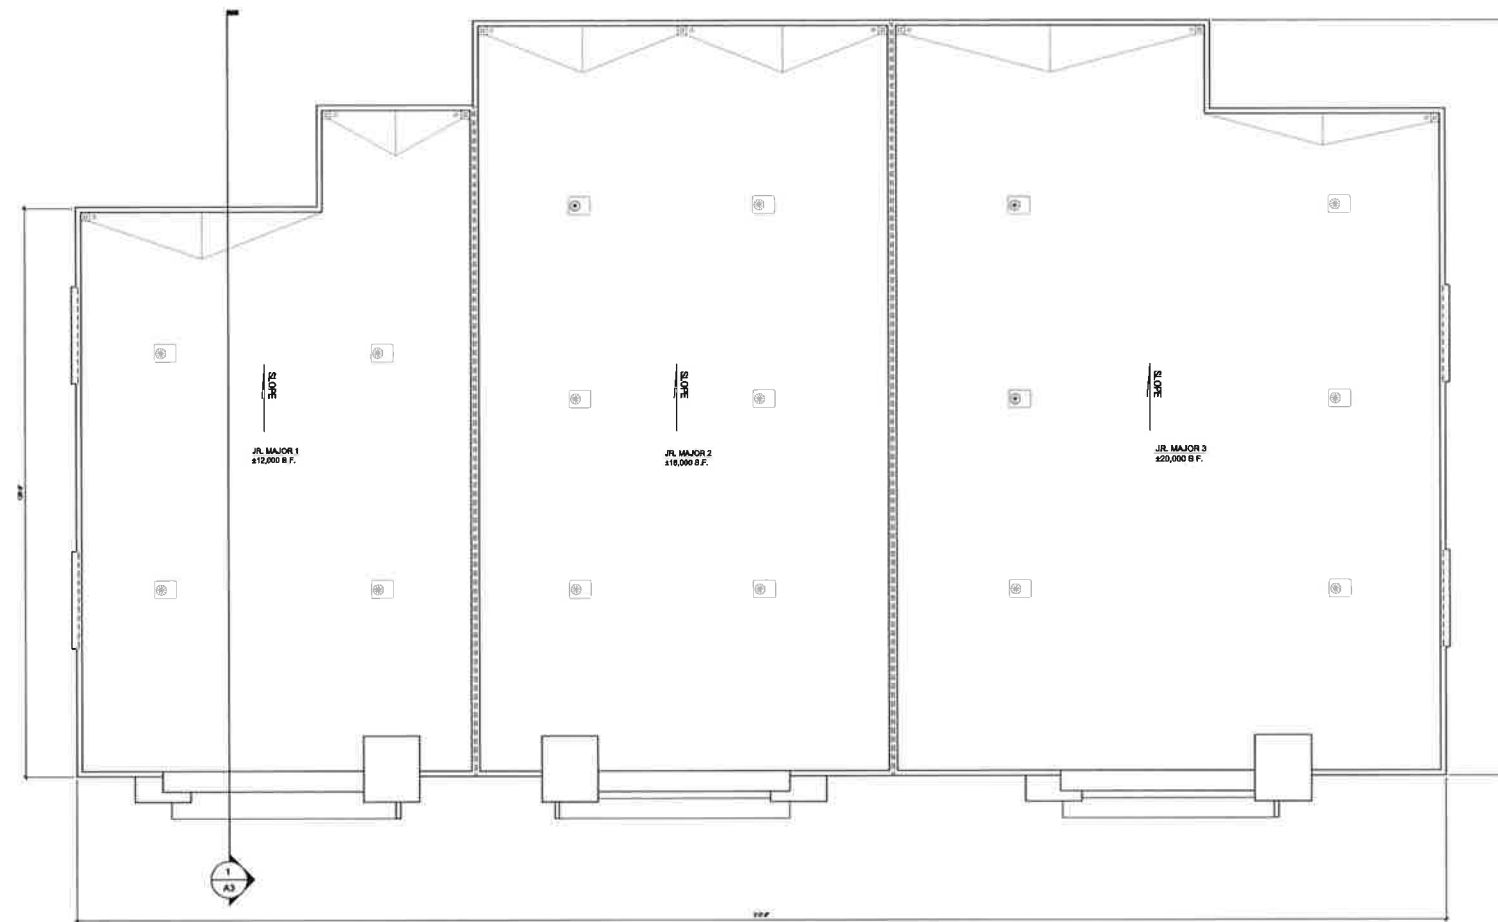

ROOF PLAN 2
1/16" = 1'-0"

THE RIDGE

ELK GROVE, CA

JR. MAJOR TENANT BUILDING 1-3 ROOF PLAN

DATE: 07.21.2015
PROJECT NO: 1111-0004
SCALE: 1/16" = 1'-0"
SHEET: A3





WEST ELEVATION
1/8" = 1'-0"



NORTH ELEVATION
1/8" = 1'-0"



SOUTH ELEVATION
1/8" = 1'-0"



EAST ELEVATION
1/8" = 1'-0"


THE RIDGE

ELK GROVE, CA

7K RETAIL PAD - FULL STOREFRONT ELEVATIONS

DATE: 06.17.2015
PROJECT NO: 1111-0004
SCALE: 1/8" = 1'-0"
SHEET:



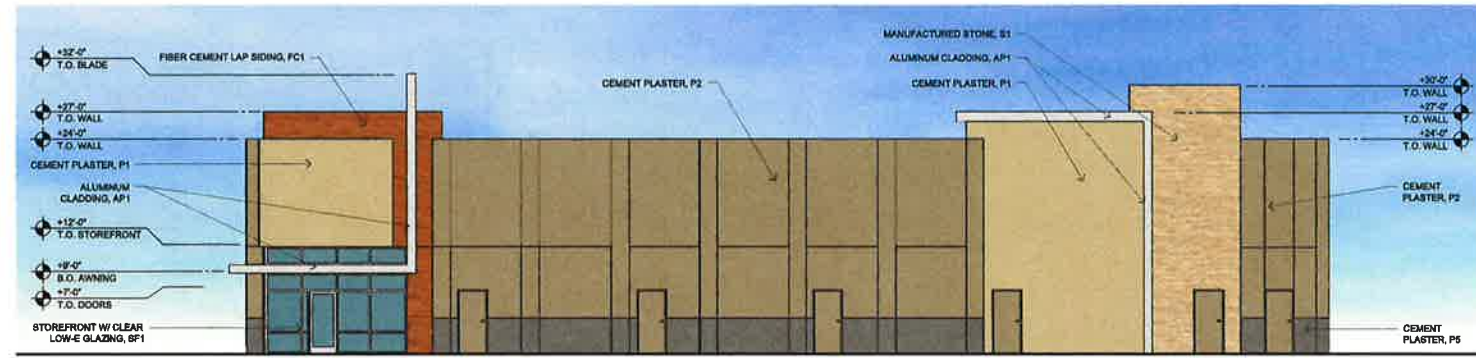

WEST ELEVATION
1/8" = 1'-0"



NORTH ELEVATION
1/8" = 1'-0"



SOUTH ELEVATION
1/8" = 1'-0"



EAST ELEVATION
1/8" = 1'-0"


THE RIDGE

ELK GROVE, CA


7K RETAIL PAD - PART STOREFRONT ELEVATIONS

DATE: 06.17.2015
PROJECT NO: 1111-0004
SCALE: 1/8" = 1'-0"
SHEET:



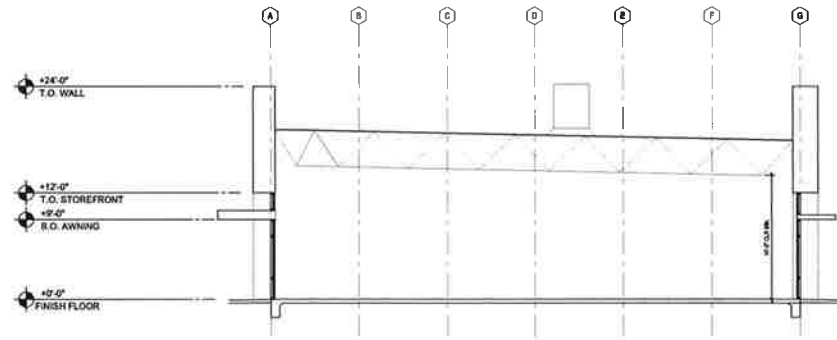

BUILDING SECTION A
1/8" = 1'-0"

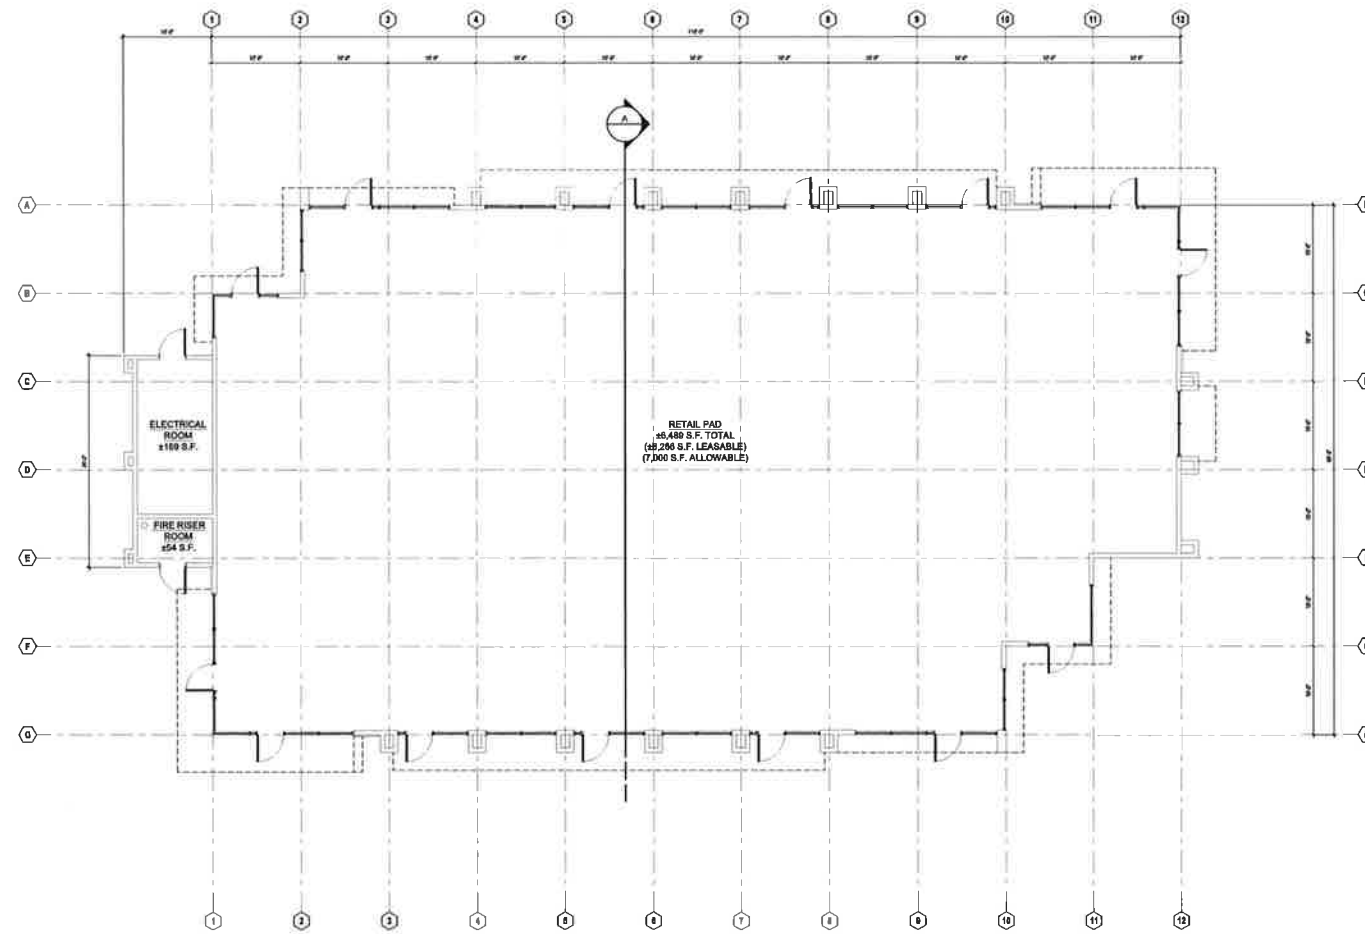

FLOOR PLAN
1/8" = 1'-0"



THE RIDGE


ELK GROVE, CA

7K RETAIL PAD - FULL STOREFRONT FLOOR PLAN


DATE: 06.10.2015
PROJECT NO: 1111-0004
SCALE: 1/8" = 1'-0"
SHEET:



2484 Natoma Park Drive Suite 100 Sacramento CA 95833
916 443 0339 lpasdesign.com Architecture + Design

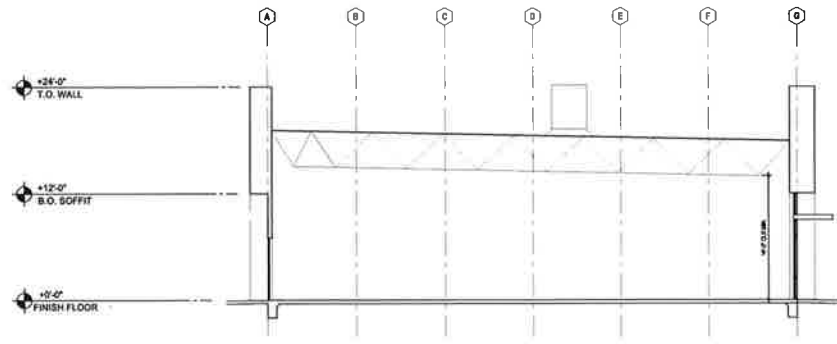

BUILDING SECTION A
1/8" = 1'-0"

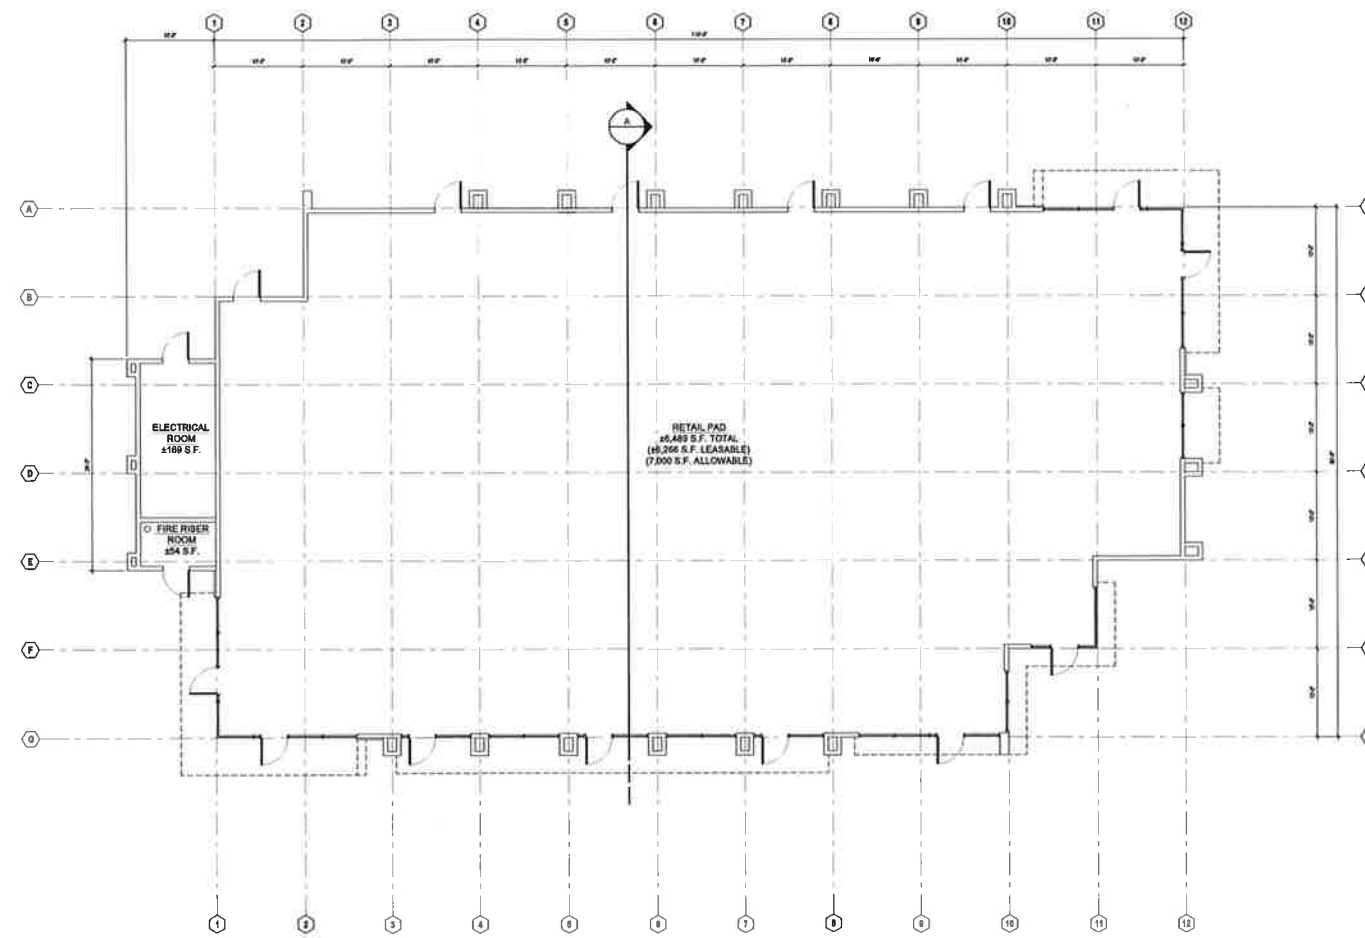

FLOOR PLAN
1/8" = 1'-0"



THE RIDGE


ELK GROVE, CA

7K RETAIL PAD - PART STOREFRONT FLOOR PLAN

DATE: 06.10.2015
PROJECT NO: 1111-0004
SCALE: 1/8" = 1'-0"
SHEET:



2484 Natoma Park Drive, Suite 100, Sacramento CA 95833
916.443.0335 | lpasdesign.com | Architecture + Design

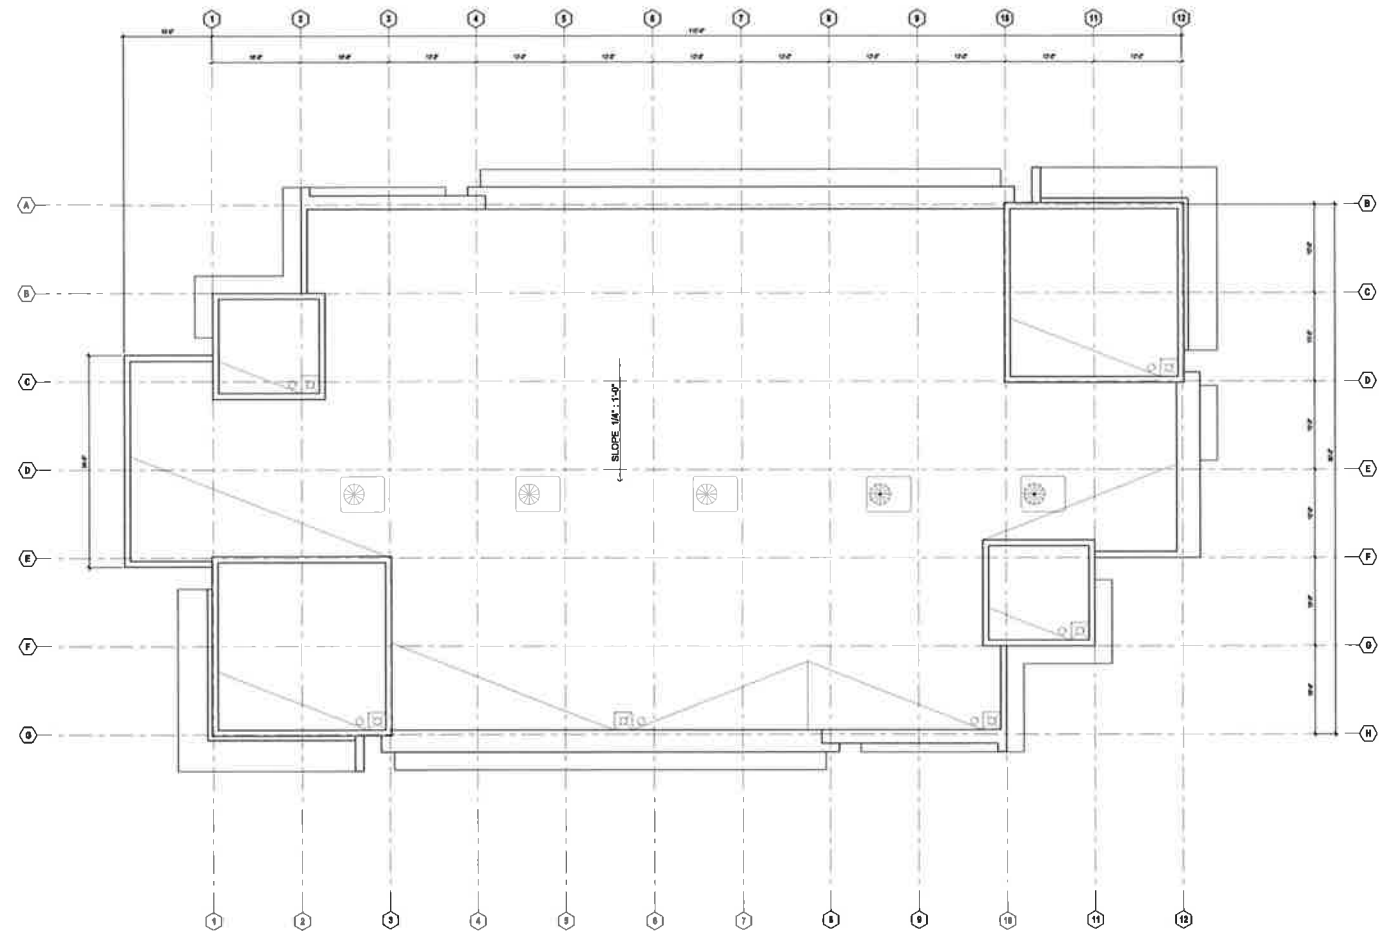

FLOOR PLAN
1/8" = 1'-0"




THE RIDGE

ELK GROVE, CA

7K RETAIL PAD - FULL STOREFRONT ROOF PLAN

DATE: 06.10.2015
PROJECT NO: 1111-0004
SCALE: 1/8" = 1'-0"
SHEET:



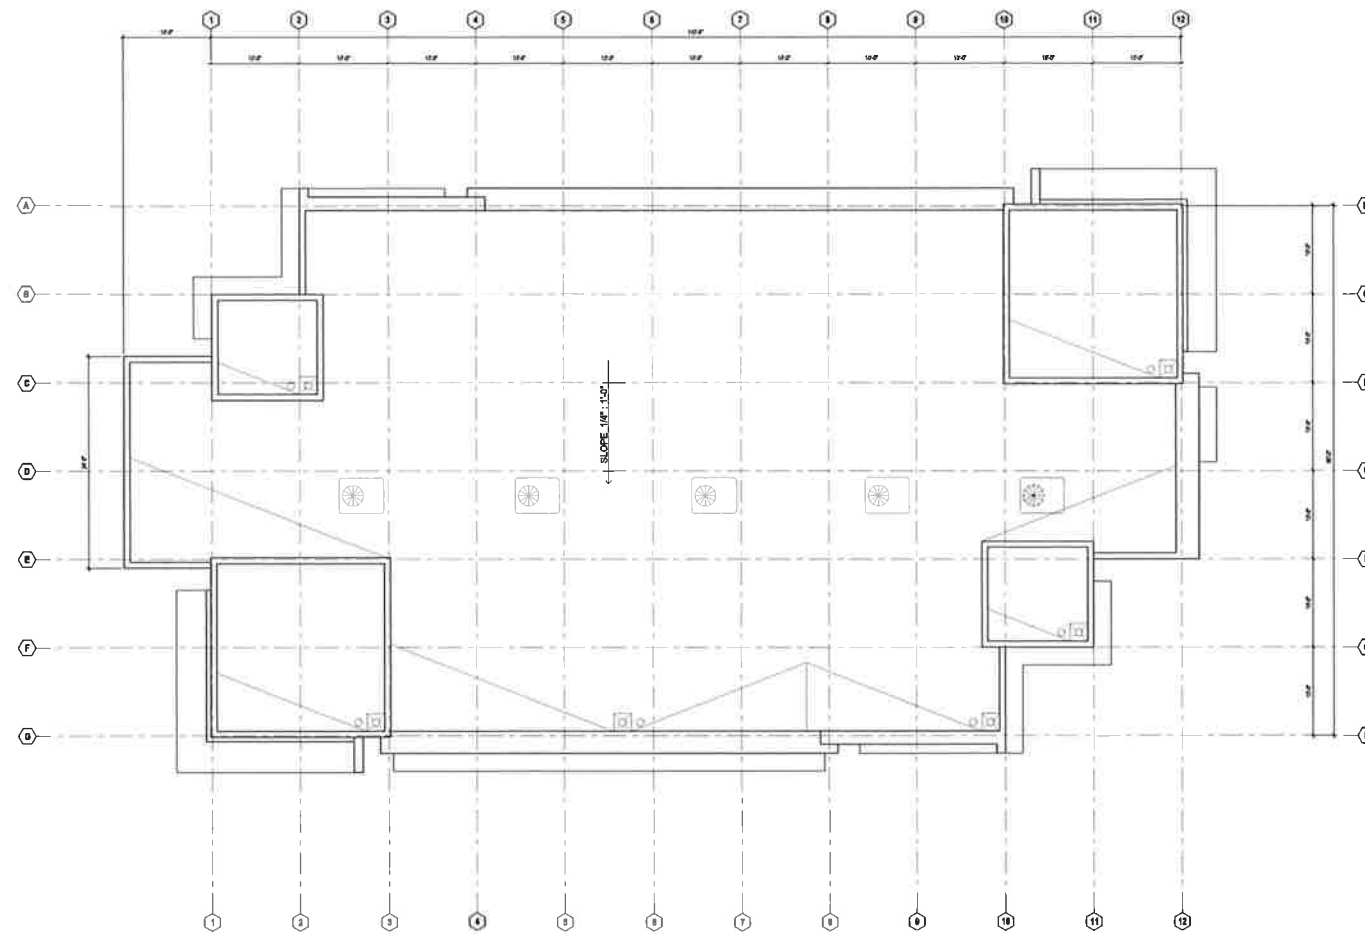

FLOOR PLAN
1/8" = 1'-0"




THE RIDGE

ELK GROVE, CA


7K RETAIL PAD - PART STOREFRONT ROOF PLAN

DATE: 06.10.2015
PROJECT NO: 1111-0004
SCALE: 1/8" = 1'-0"
SHEET:



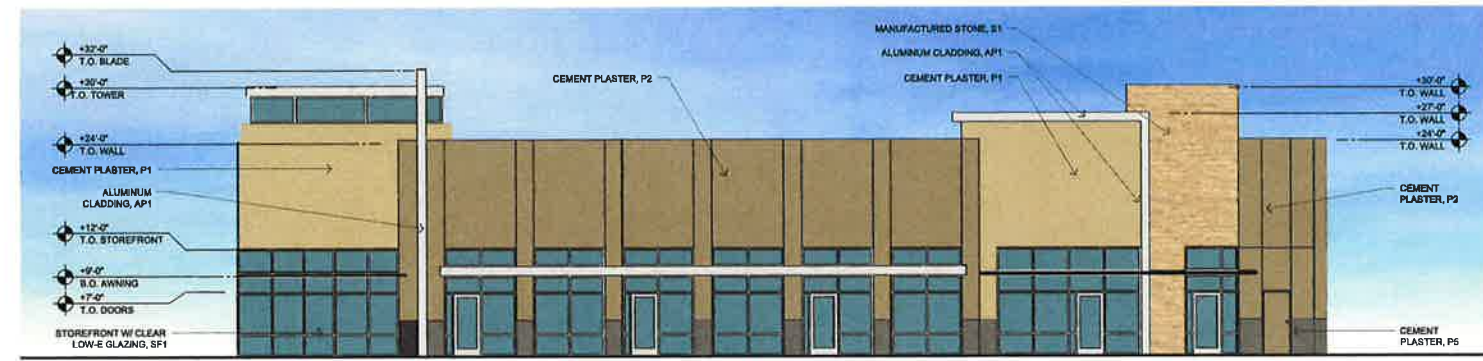

WEST ELEVATION
1/8" = 1'-0"

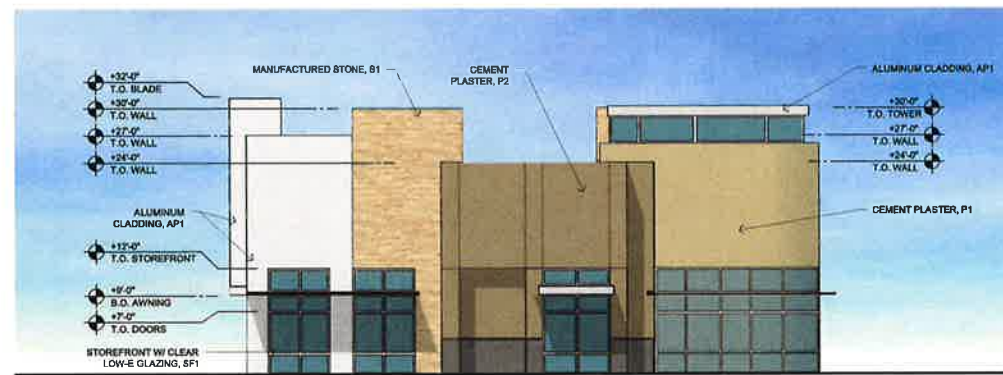

NORTH ELEVATION
1/8" = 1'-0"



SOUTH ELEVATION
1/8" = 1'-0"



EAST ELEVATION
1/8" = 1'-0"


THE RIDGE

ELK GROVE, CA


RETAIL PAD 9 - FULL STOREFRONT ELEVATIONS

DATE: 06.17.2015
PROJECT NO: 1111-0004
SCALE: 1/8" = 1'-0"
SHEET:




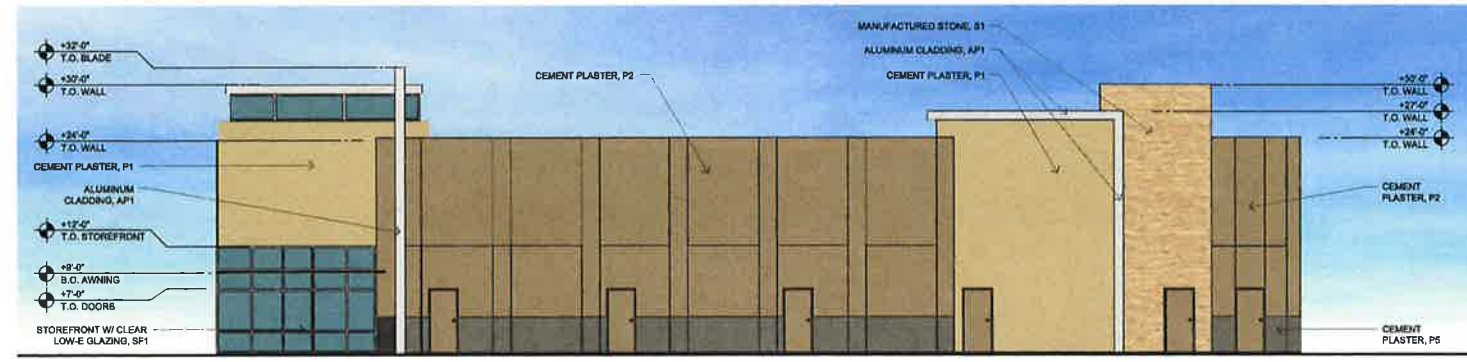

WEST ELEVATION
1/8" = 1'-0"

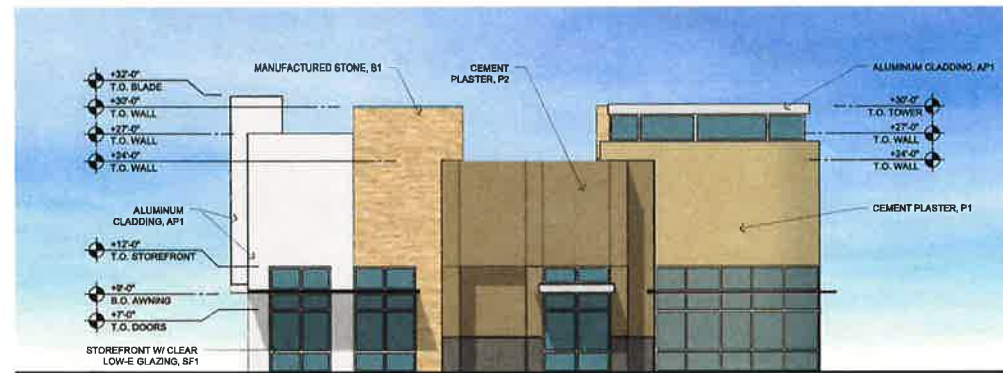

NORTH ELEVATION
1/8" = 1'-0"

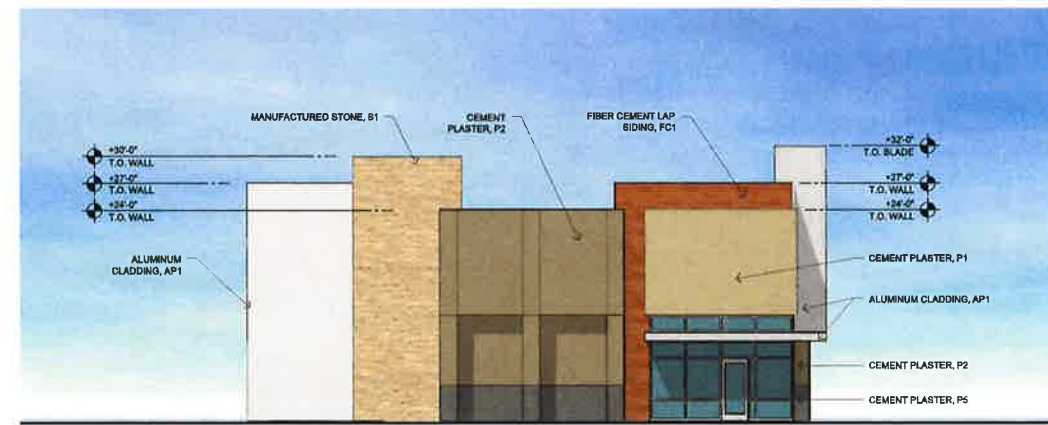

SOUTH ELEVATION
1/8" = 1'-0"



EAST ELEVATION
1/8" = 1'-0"


THE RIDGE

ELK GROVE, CA


RETAIL PAD 9 - PART STOREFRONT ELEVATIONS

DATE: 06.17.2015
PROJECT NO: 1111-0004
SCALE: 1/8" = 1'-0"
SHEET:



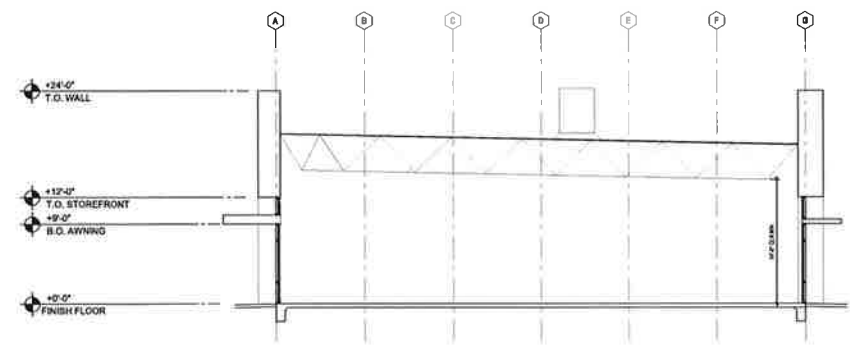

BUILDING SECTION A
1/8" = 1'-0"

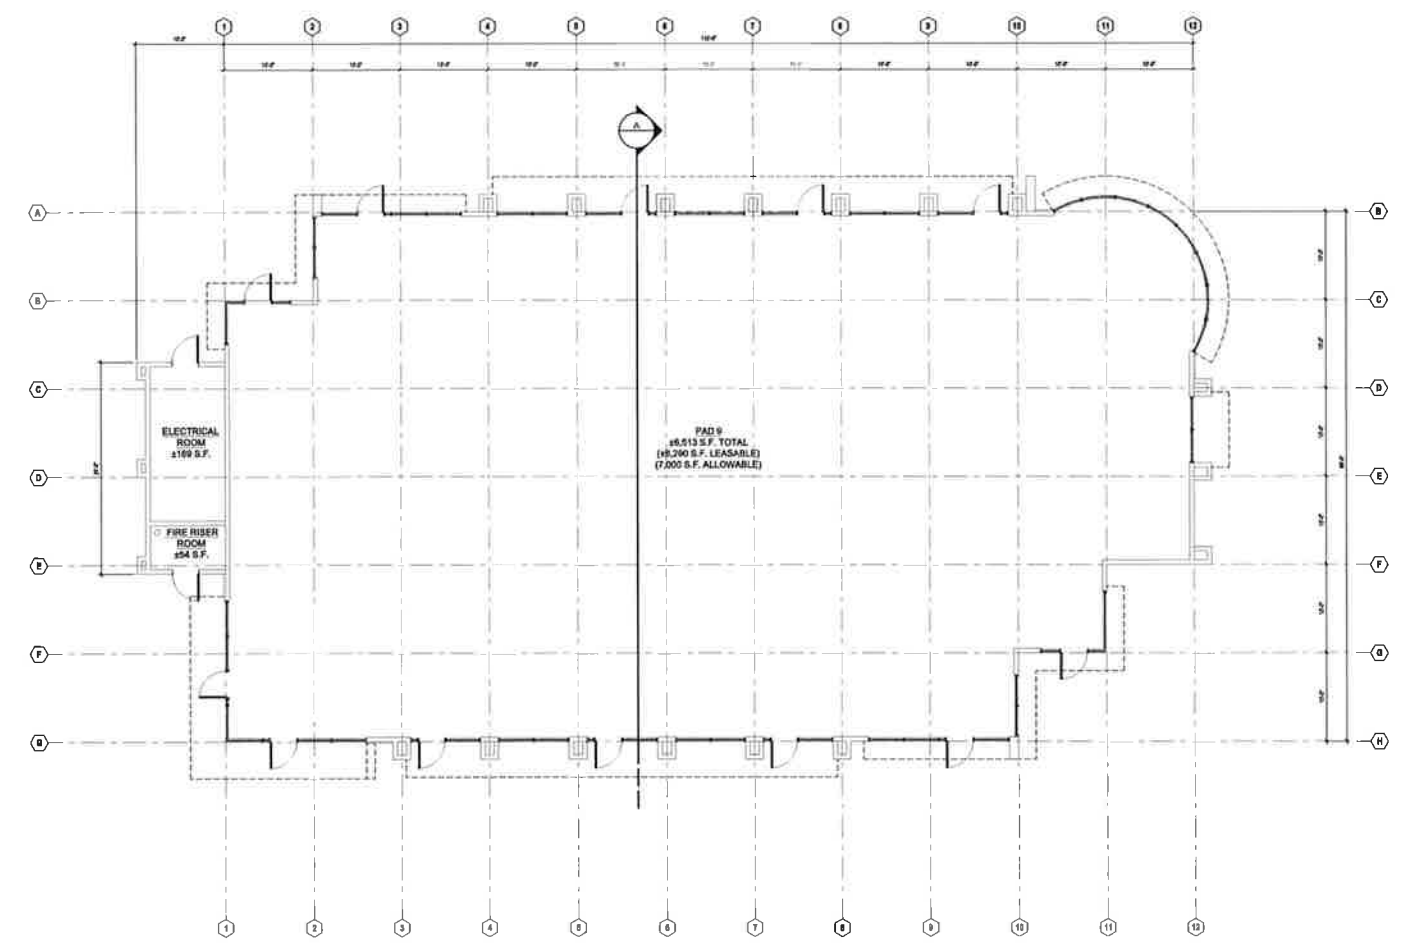

FLOOR PLAN
1/8" = 1'-0"




THE RIDGE

ELK GROVE, CA


PAD 9 - FULL STOREFRONT FLOOR PLAN

DATE: 06.10.2015
PROJECT NO: 1111-0004
SCALE: 1/8" = 1'-0"
SHEET:



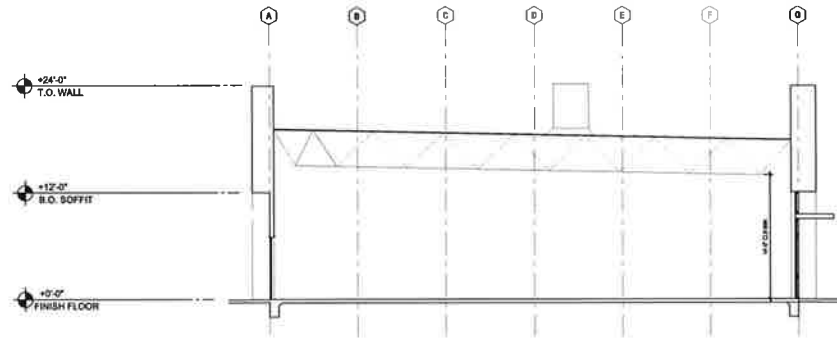

BUILDING SECTION A
1/8" = 1'-0"

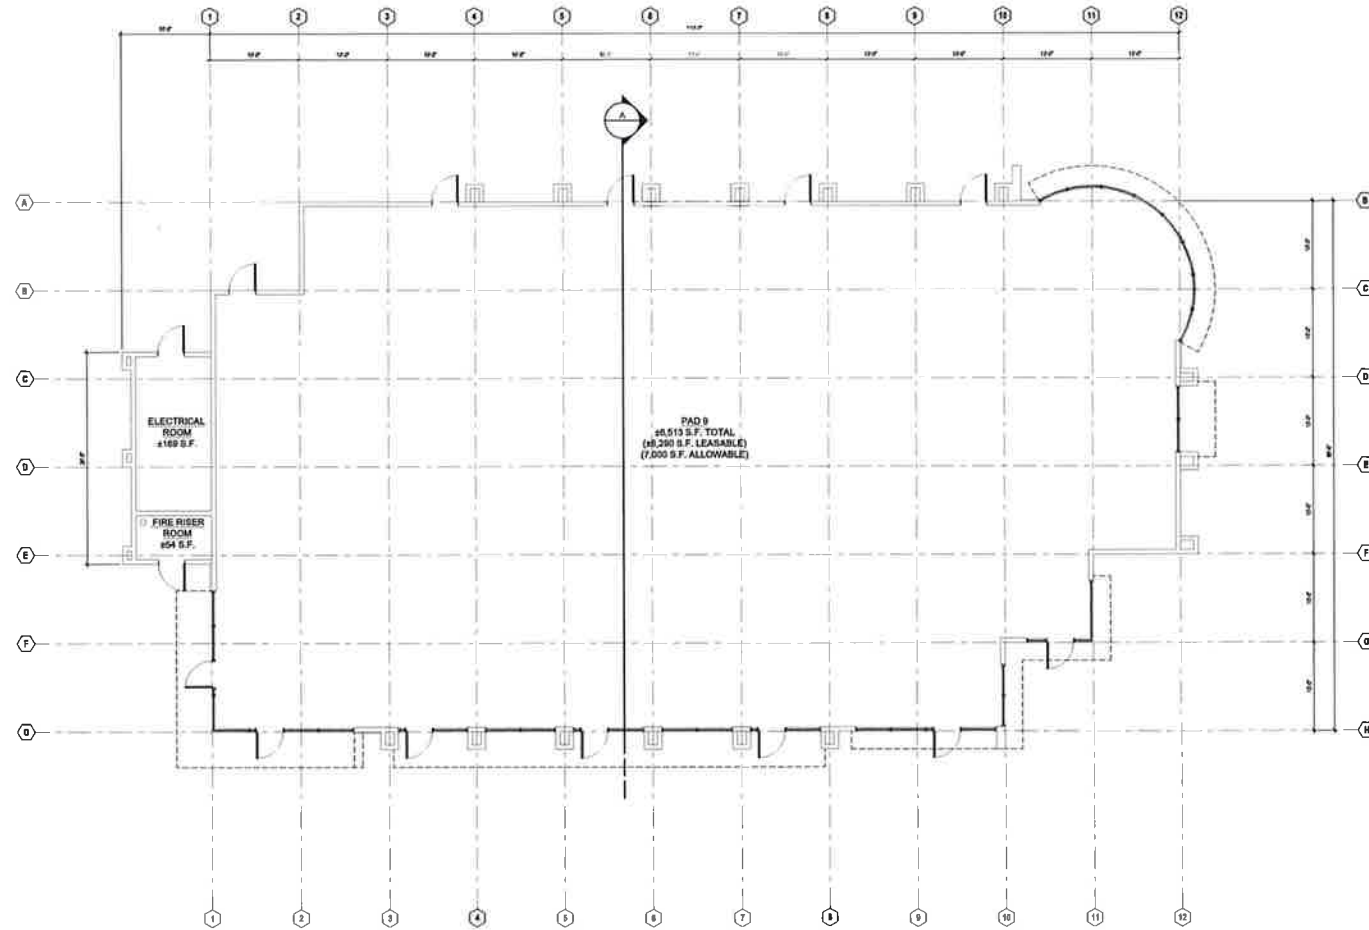

FLOOR PLAN
1/8" = 1'-0"




THE RIDGE

ELK GROVE, CA

PAD 9 - PART STOREFRONT FLOOR PLAN

DATE: 06.10.2015
PROJECT NO: 1111-0004
SCALE: 1/8" = 1'-0"
SHEET:



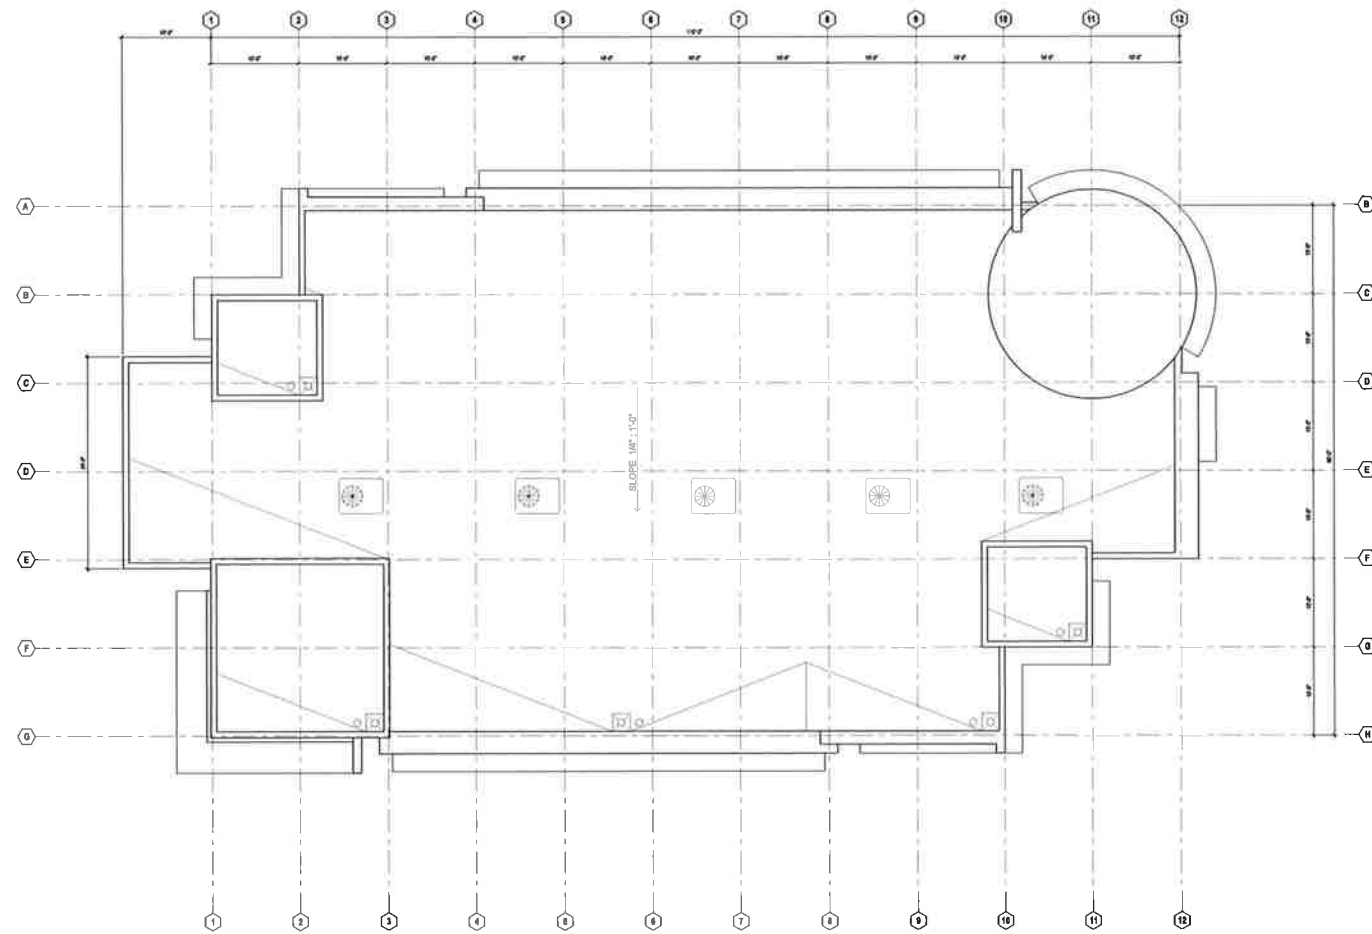

FLOOR PLAN
1/8" = 1'-0"



THE RIDGE

ELK GROVE, CA


PAD 9 - FULL STOREFRONT ROOF PLAN

DATE: 06.10.2015
PROJECT NO: 1111-0004
SCALE: 1/8" = 1'-0"
SHEET:



LPAS

2484 Natomas Park Drive Suite 100 Sacramento CA 95833
916.443.0335 lpasdesign.com Architecture + Design

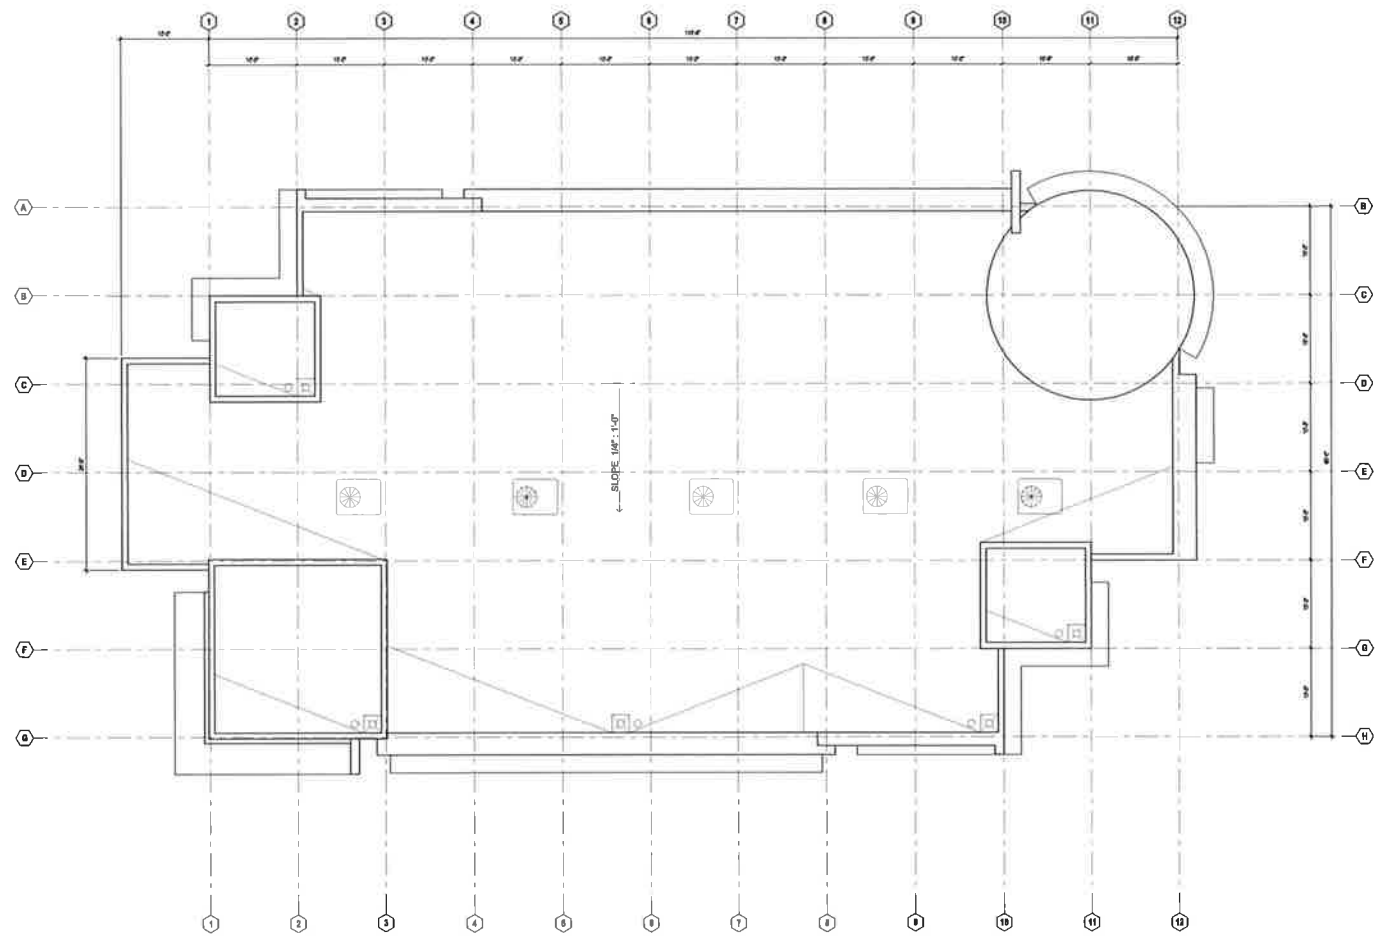

FLOOR PLAN
1/8" = 1'-0"



THE RIDGE

ELK GROVE, CA

PAD 9 - PART STOREFRONT ROOF PLAN

DATE: 06.10.2015
PROJECT NO: 1111-0004
SCALE: 1/8" = 1'-0"
SHEET:



LPAS

2484 Natoma Park Drive Suite 100 Sacramento CA 95833
916.443.0335 lpasdesign.com Architecture + Design