



C:\Users\Vanessa.doctolero\Desktop\Projects\Grant Line Road\910 CAD\006-CIVIL\20-SHEETS\GLR_Alt 2A_LO Sheets_1-5.dwg [Layout: L-1] |vanessa.doctolero|6/8/2021 8:31 PM

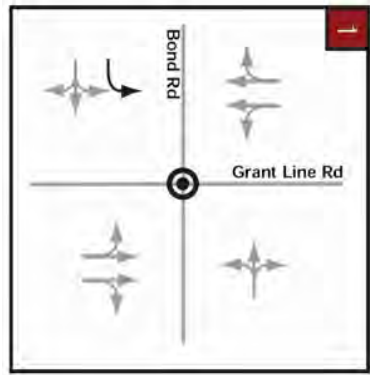

NOTES:
 1. DRAINAGE SYSTEM SHOWN IS CONCEPTUAL AND WILL CHANGE DURING FINAL DESIGN ONCE GRADES ARE ESTABLISHED. IT IS BEING PROVIDED WITH THESE PLANS TO ESTABLISH RIGHT OF WAY NEEDS ONLY.

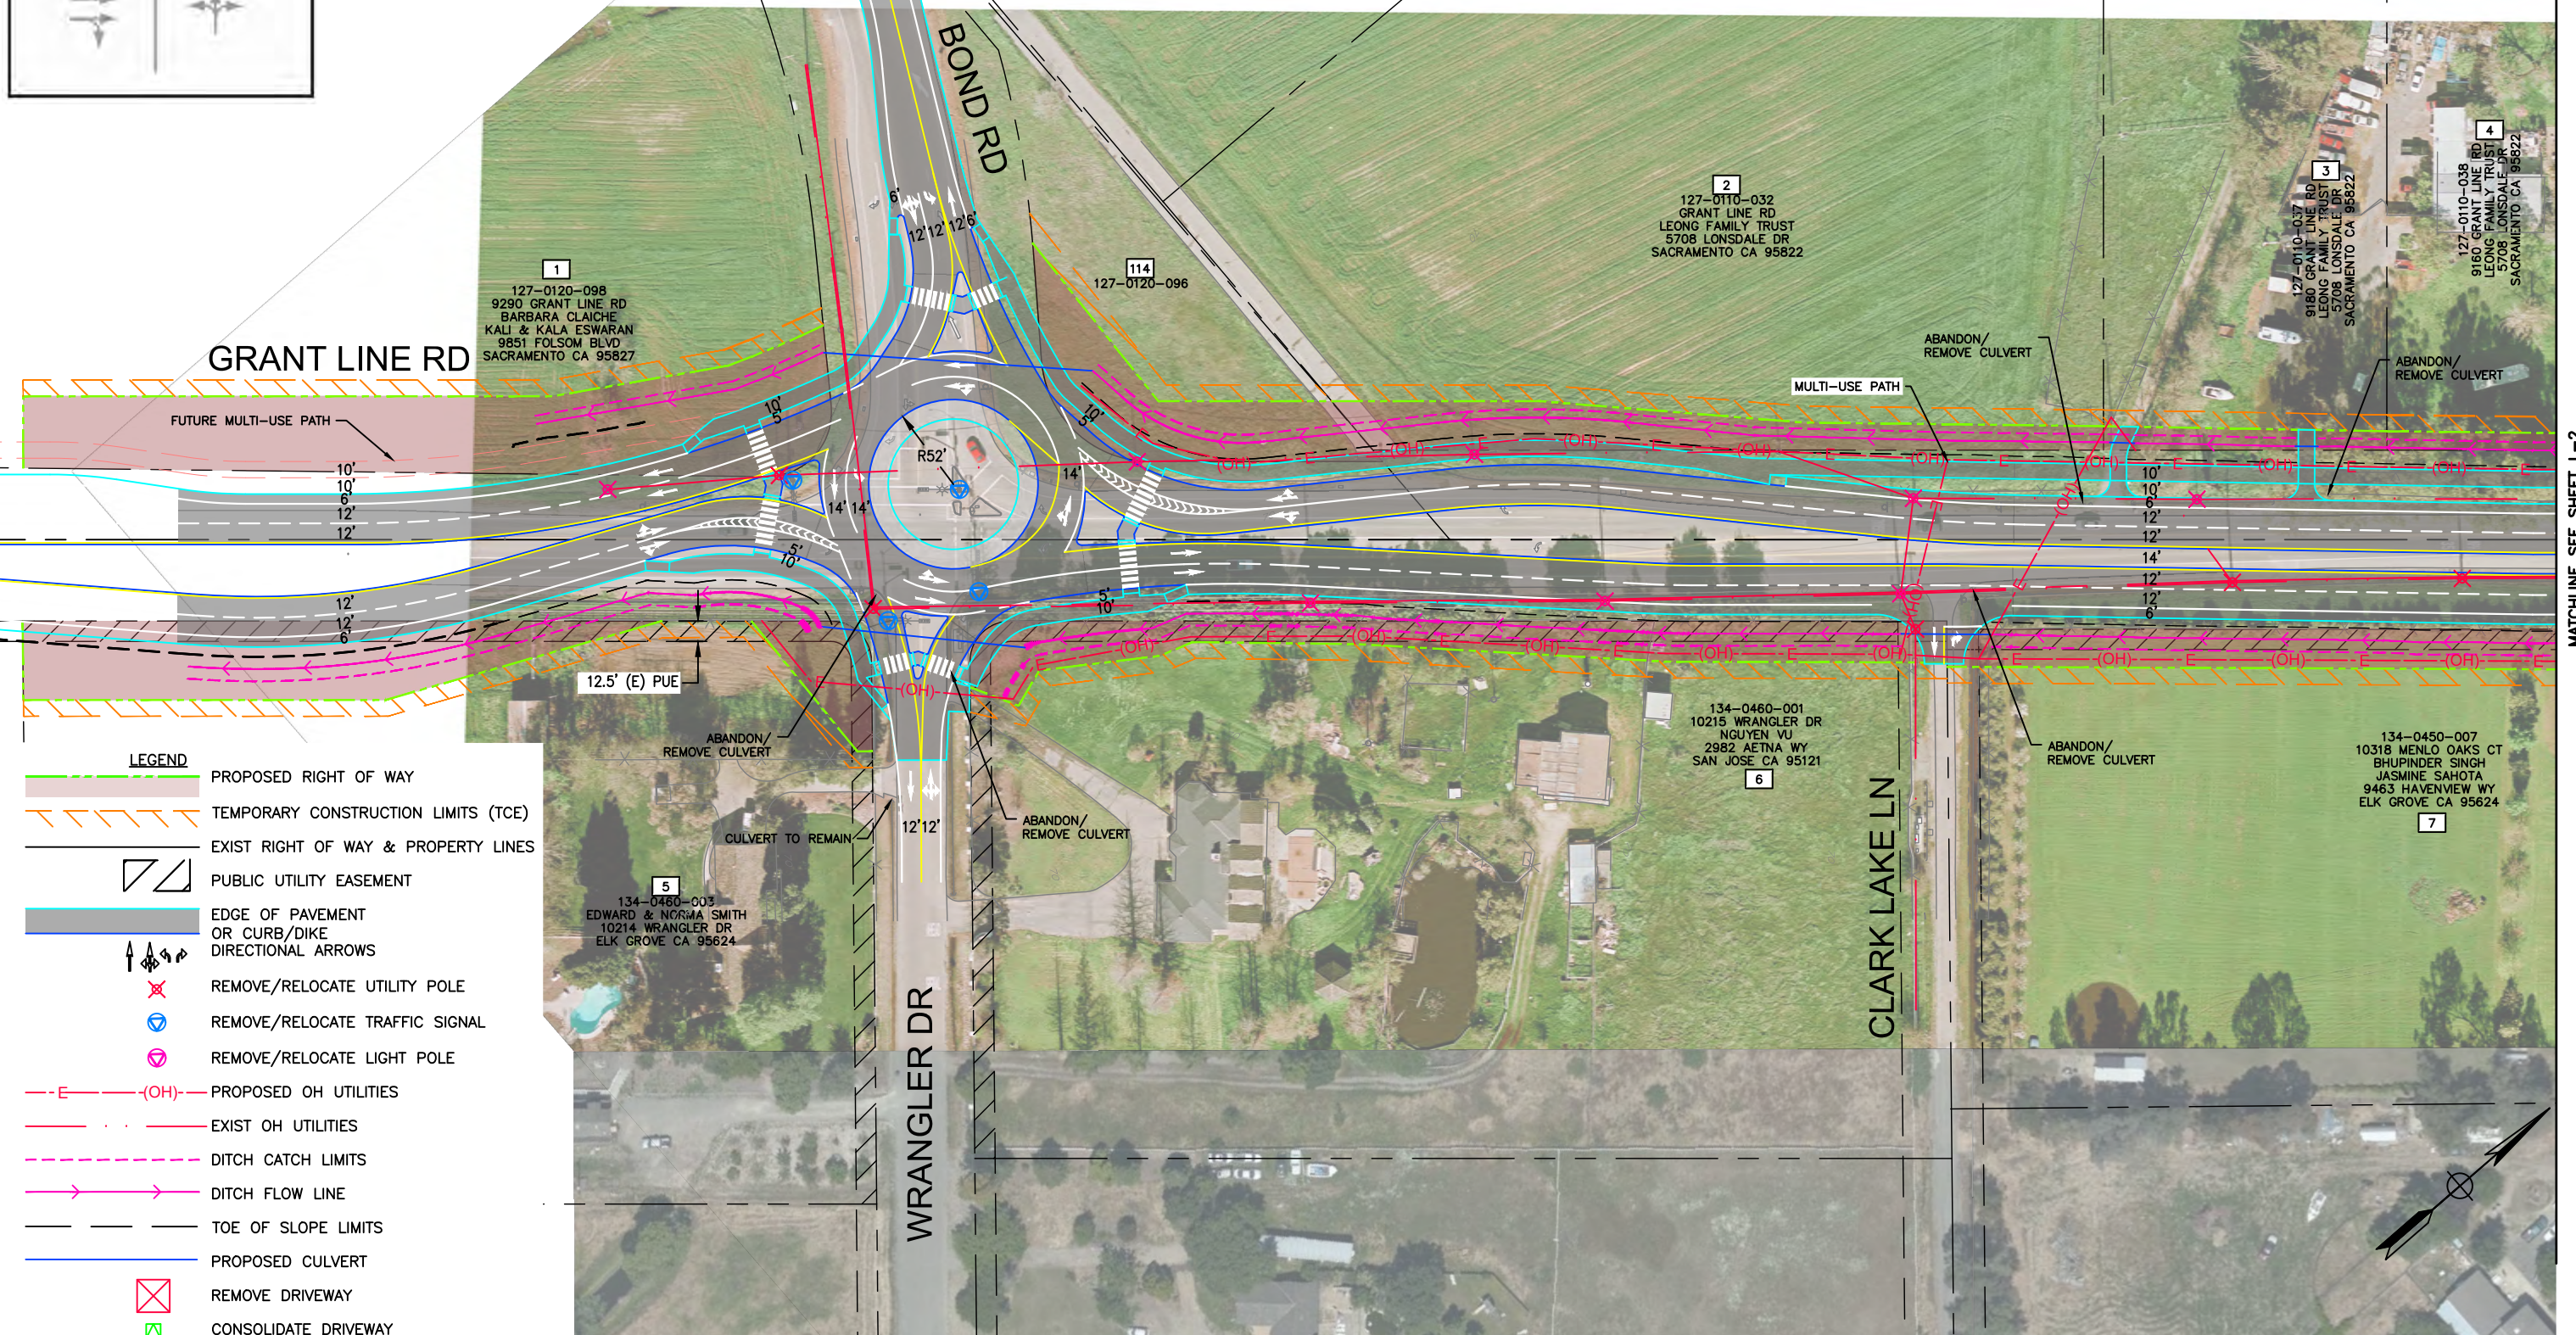

LEGEND

- PROPOSED RIGHT OF WAY
- TEMPORARY CONSTRUCTION LIMITS (TCE)
- EXIST RIGHT OF WAY & PROPERTY LINES
- PUBLIC UTILITY EASEMENT
- EDGE OF PAVEMENT OR CURB/DIKE
- DIRECTIONAL ARROWS
- ✗ REMOVE/RELOCATE UTILITY POLE
- ⊙ REMOVE/RELOCATE TRAFFIC SIGNAL
- ⊙ REMOVE/RELOCATE LIGHT POLE
- (OH) PROPOSED OH UTILITIES
- EXIST OH UTILITIES
- DITCH CATCH LIMITS
- DITCH FLOW LINE
- TOE OF SLOPE LIMITS
- PROPOSED CULVERT
- ✗ REMOVE DRIVEWAY
- ⊕ CONSOLIDATE DRIVEWAY

1
 127-0120-098
 9290 GRANT LINE RD
 BARBARA CLAICHE
 KALI & KALA ESWARAN
 9551 FOLSOM BLVD
 SACRAMENTO CA 95827

2
 127-0110-032
 GRANT LINE RD
 LEONG FAMILY TRUST
 5708 LONSDALE DR
 SACRAMENTO CA 95822

3
 127-0110-037
 GRANT LINE RD
 LEONG FAMILY TRUST
 5708 LONSDALE DR
 SACRAMENTO CA 95822

4
 127-0110-038
 GRANT LINE RD
 LEONG FAMILY TRUST
 5708 LONSDALE DR
 SACRAMENTO CA 95822

5
 134-0460-003
 EDWARD & NORMA SMITH
 10214 WRANGLER DR
 ELK GROVE CA 95624

6
 134-0460-001
 10215 WRANGLER DR
 NGUYEN VU
 2982 AETNA WY
 SAN JOSE CA 95121

7
 134-0450-007
 10318 MENLO OAKS CT
 BHUPINDER SINGH
 JASMINE SAHOTA
 9463 HAVENVIEW WY
 ELK GROVE CA 95624

MATCHLINE SEE SHEET L-2

DESIGNED BY:	SUBMITTAL:	DATE:	06-8-2021
DRAWN BY:	DESCRIPTION:	REVISION DATE:	
CHECKED BY:	DESCRIPTION:	REVISION DATE:	
IN CHARGE:	DESCRIPTION:	REVISION DATE:	

DRAFT
 NOT FOR
 CONSTRUCTION



AECOM
 2020 L Street, Suite 400
 Sacramento, CA 95811
 TEL: (916) 414-5800
 FAX: (916) 414-5850




CITY OF ELK GROVE
 DEPARTMENT OF PUBLIC WORKS
 8401 LAGUNA PALMS WAY
 ELK GROVE, CALIFORNIA 95758
 916.683.7111

**GRANT LINE ROAD/SHELDON AREA
 PRECISE PLAN
 ALTERNATIVE 2A
 ROUNDABOUT ALTERNATIVE**

VERIFY SCALES BAR IS ONE INCH ON ORIGINAL DRAWING. ADJUST SCALE FOR REDUCED PLOTS	
DRAWING NO. L-1	SHEET

C:\Users\Vanessa.doctolero\Desktop\Projects\Grant Line Road\910 CAD\006-CIVIL\20-SHEETS\GLR_Alt 2A_LO Sheets_1-5.dwg | Layout: L-2 | Vanessa.doctolero | 6/8/2021 8:31 PM

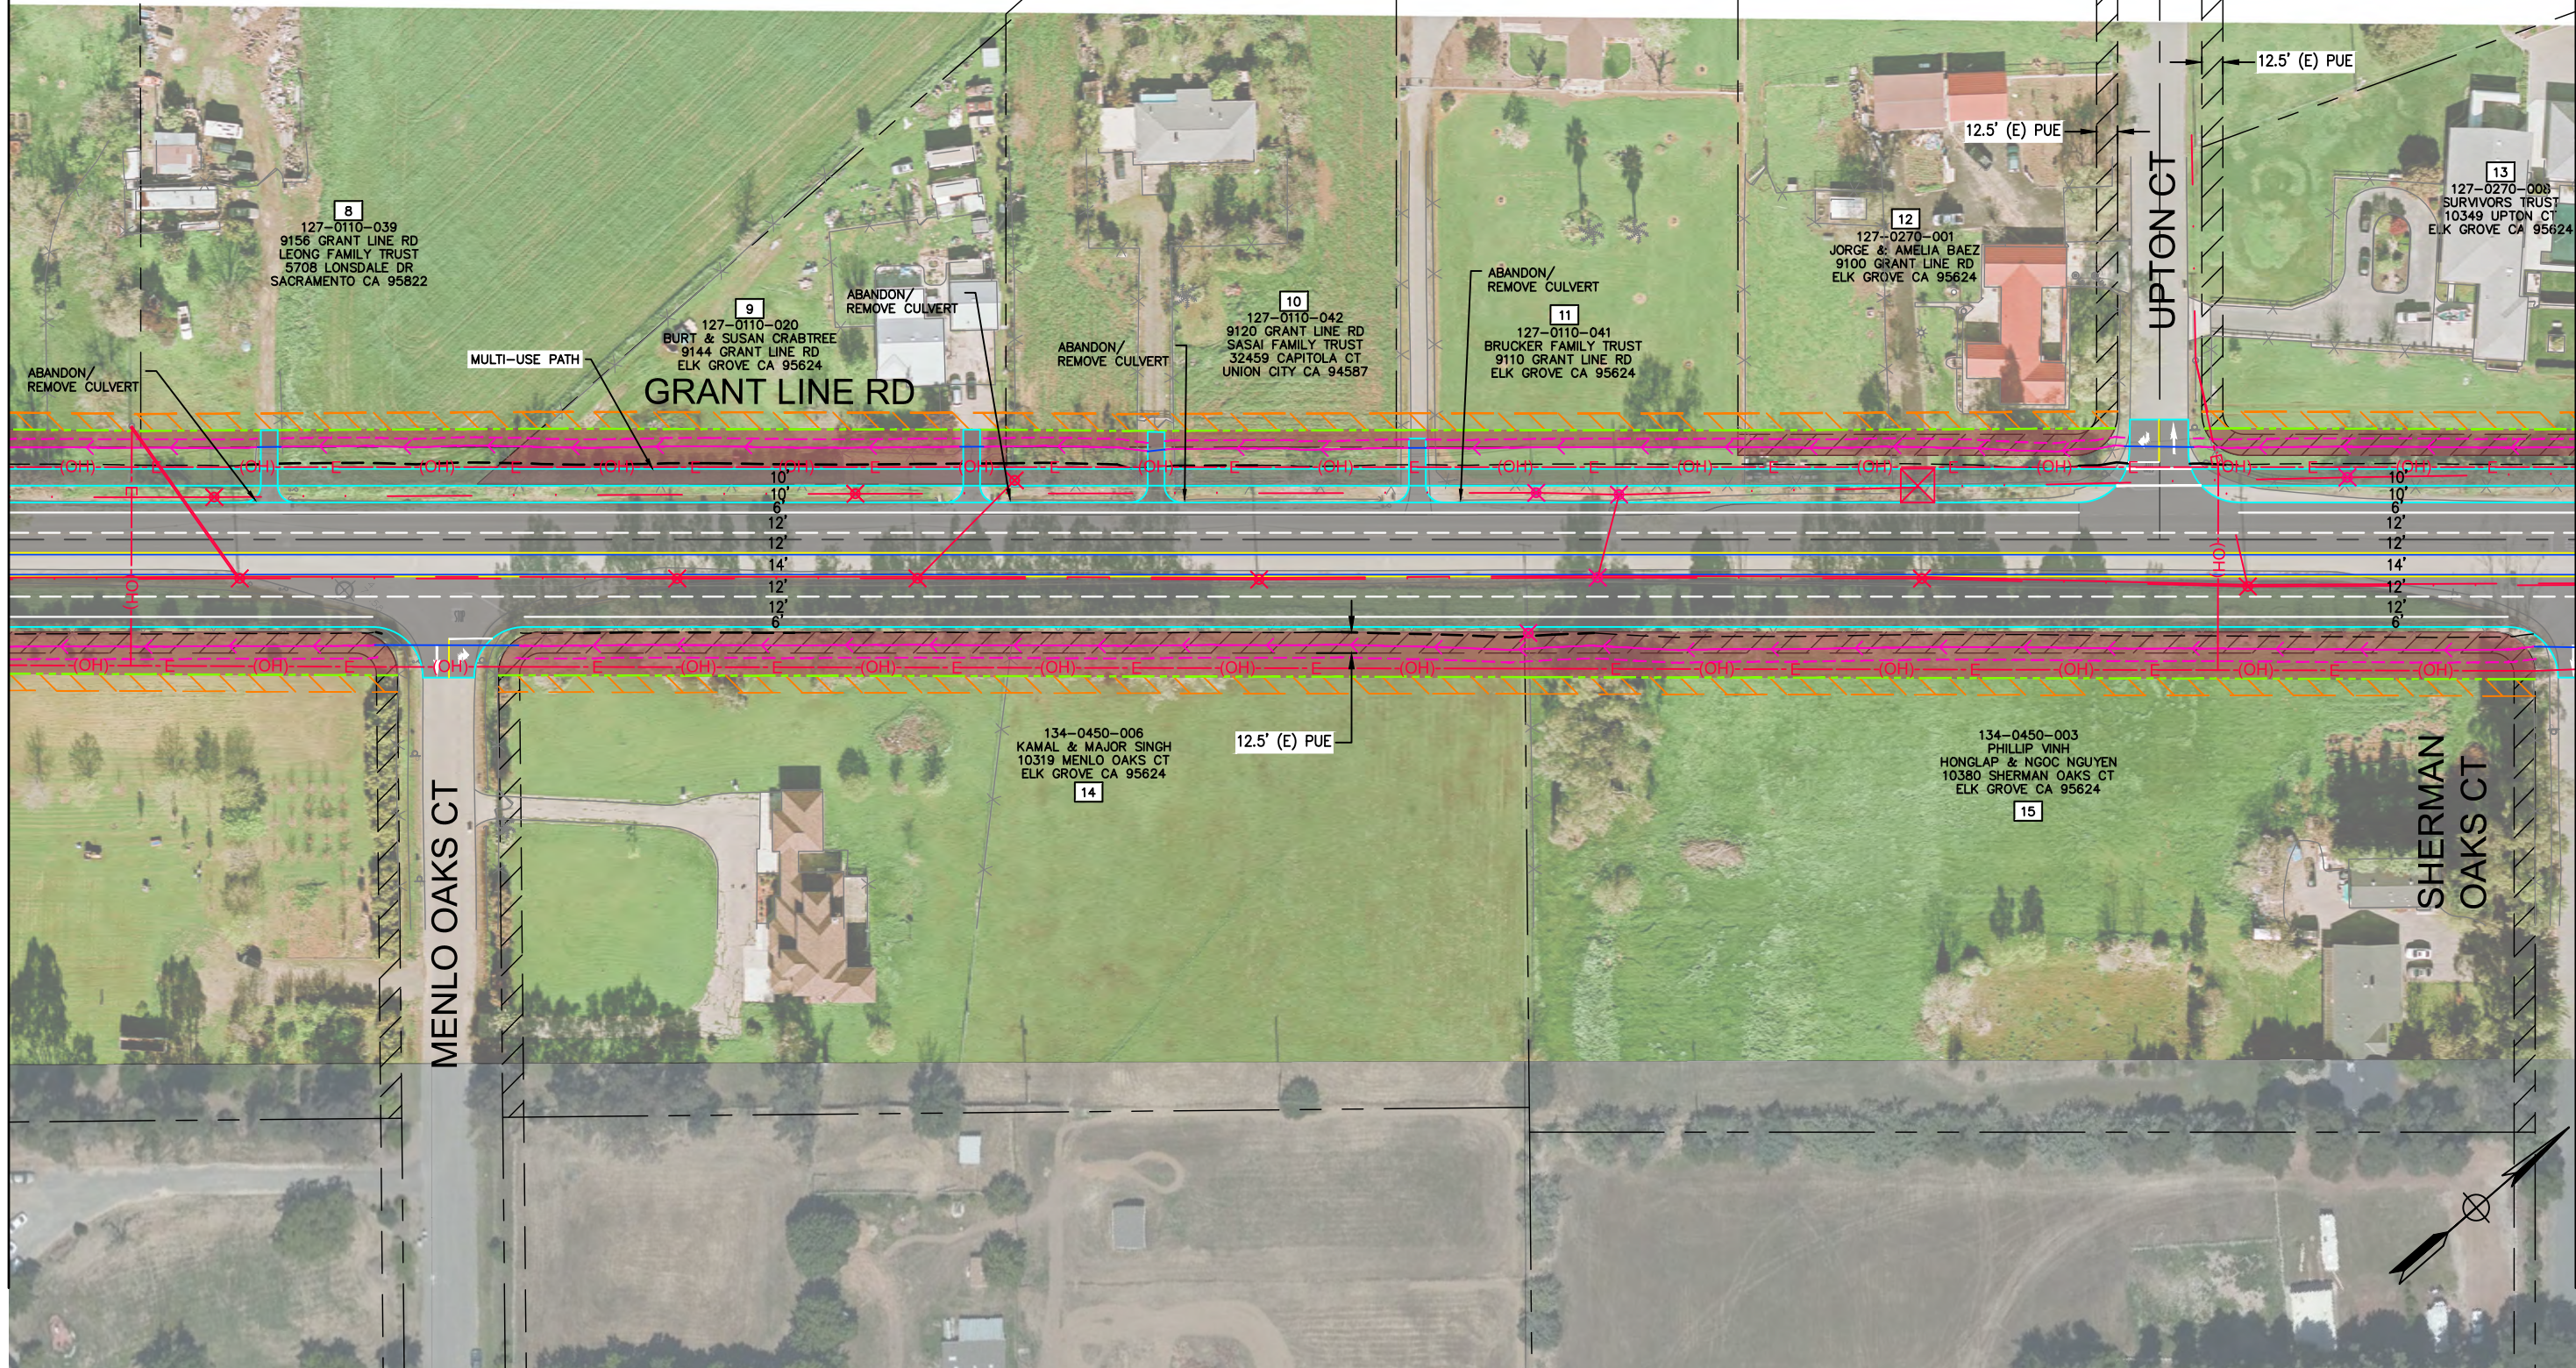

DESIGNED BY:	SUBMITTAL:	DATE:	06-8-2021
DRAWN BY:	DESCRIPTION:	REVISION DATE:	
CHECKED BY:	DESCRIPTION:	REVISION DATE:	
IN CHARGE:	DESCRIPTION:	REVISION DATE:	

DRAFT
NOT FOR
CONSTRUCTION



AECOM
2020 L Street, Suite 400
Sacramento, CA 95811
TEL: (916) 414-5800
FAX: (916) 414-5850




CITY OF ELK GROVE
DEPARTMENT OF PUBLIC WORKS
8401 LAGUNA PALMS WAY
ELK GROVE, CALIFORNIA 95758
916.683.7111

**GRANT LINE ROAD/SHELDON AREA
PRECISE PLAN
ALTERNATIVE 2A
ROUNDBOUT ALTERNATIVE**

VERIFY SCALES
BAR IS ONE INCH ON ORIGINAL
DRAWING. ADJUST SCALE FOR
REDUCED PLOTS


DRAWING NO.	SHEET
L-2	

C:\Users\Vanessa.doctolero\Desktop\Projects\Grant Line Road\910 CAD\006-CIVIL\20-SHEETS\GLR_Alt 2A_L0 Sheets_1-5.dwg [Layout: L-3] Vanessa.doctolero 6/8/2021 8:31 PM

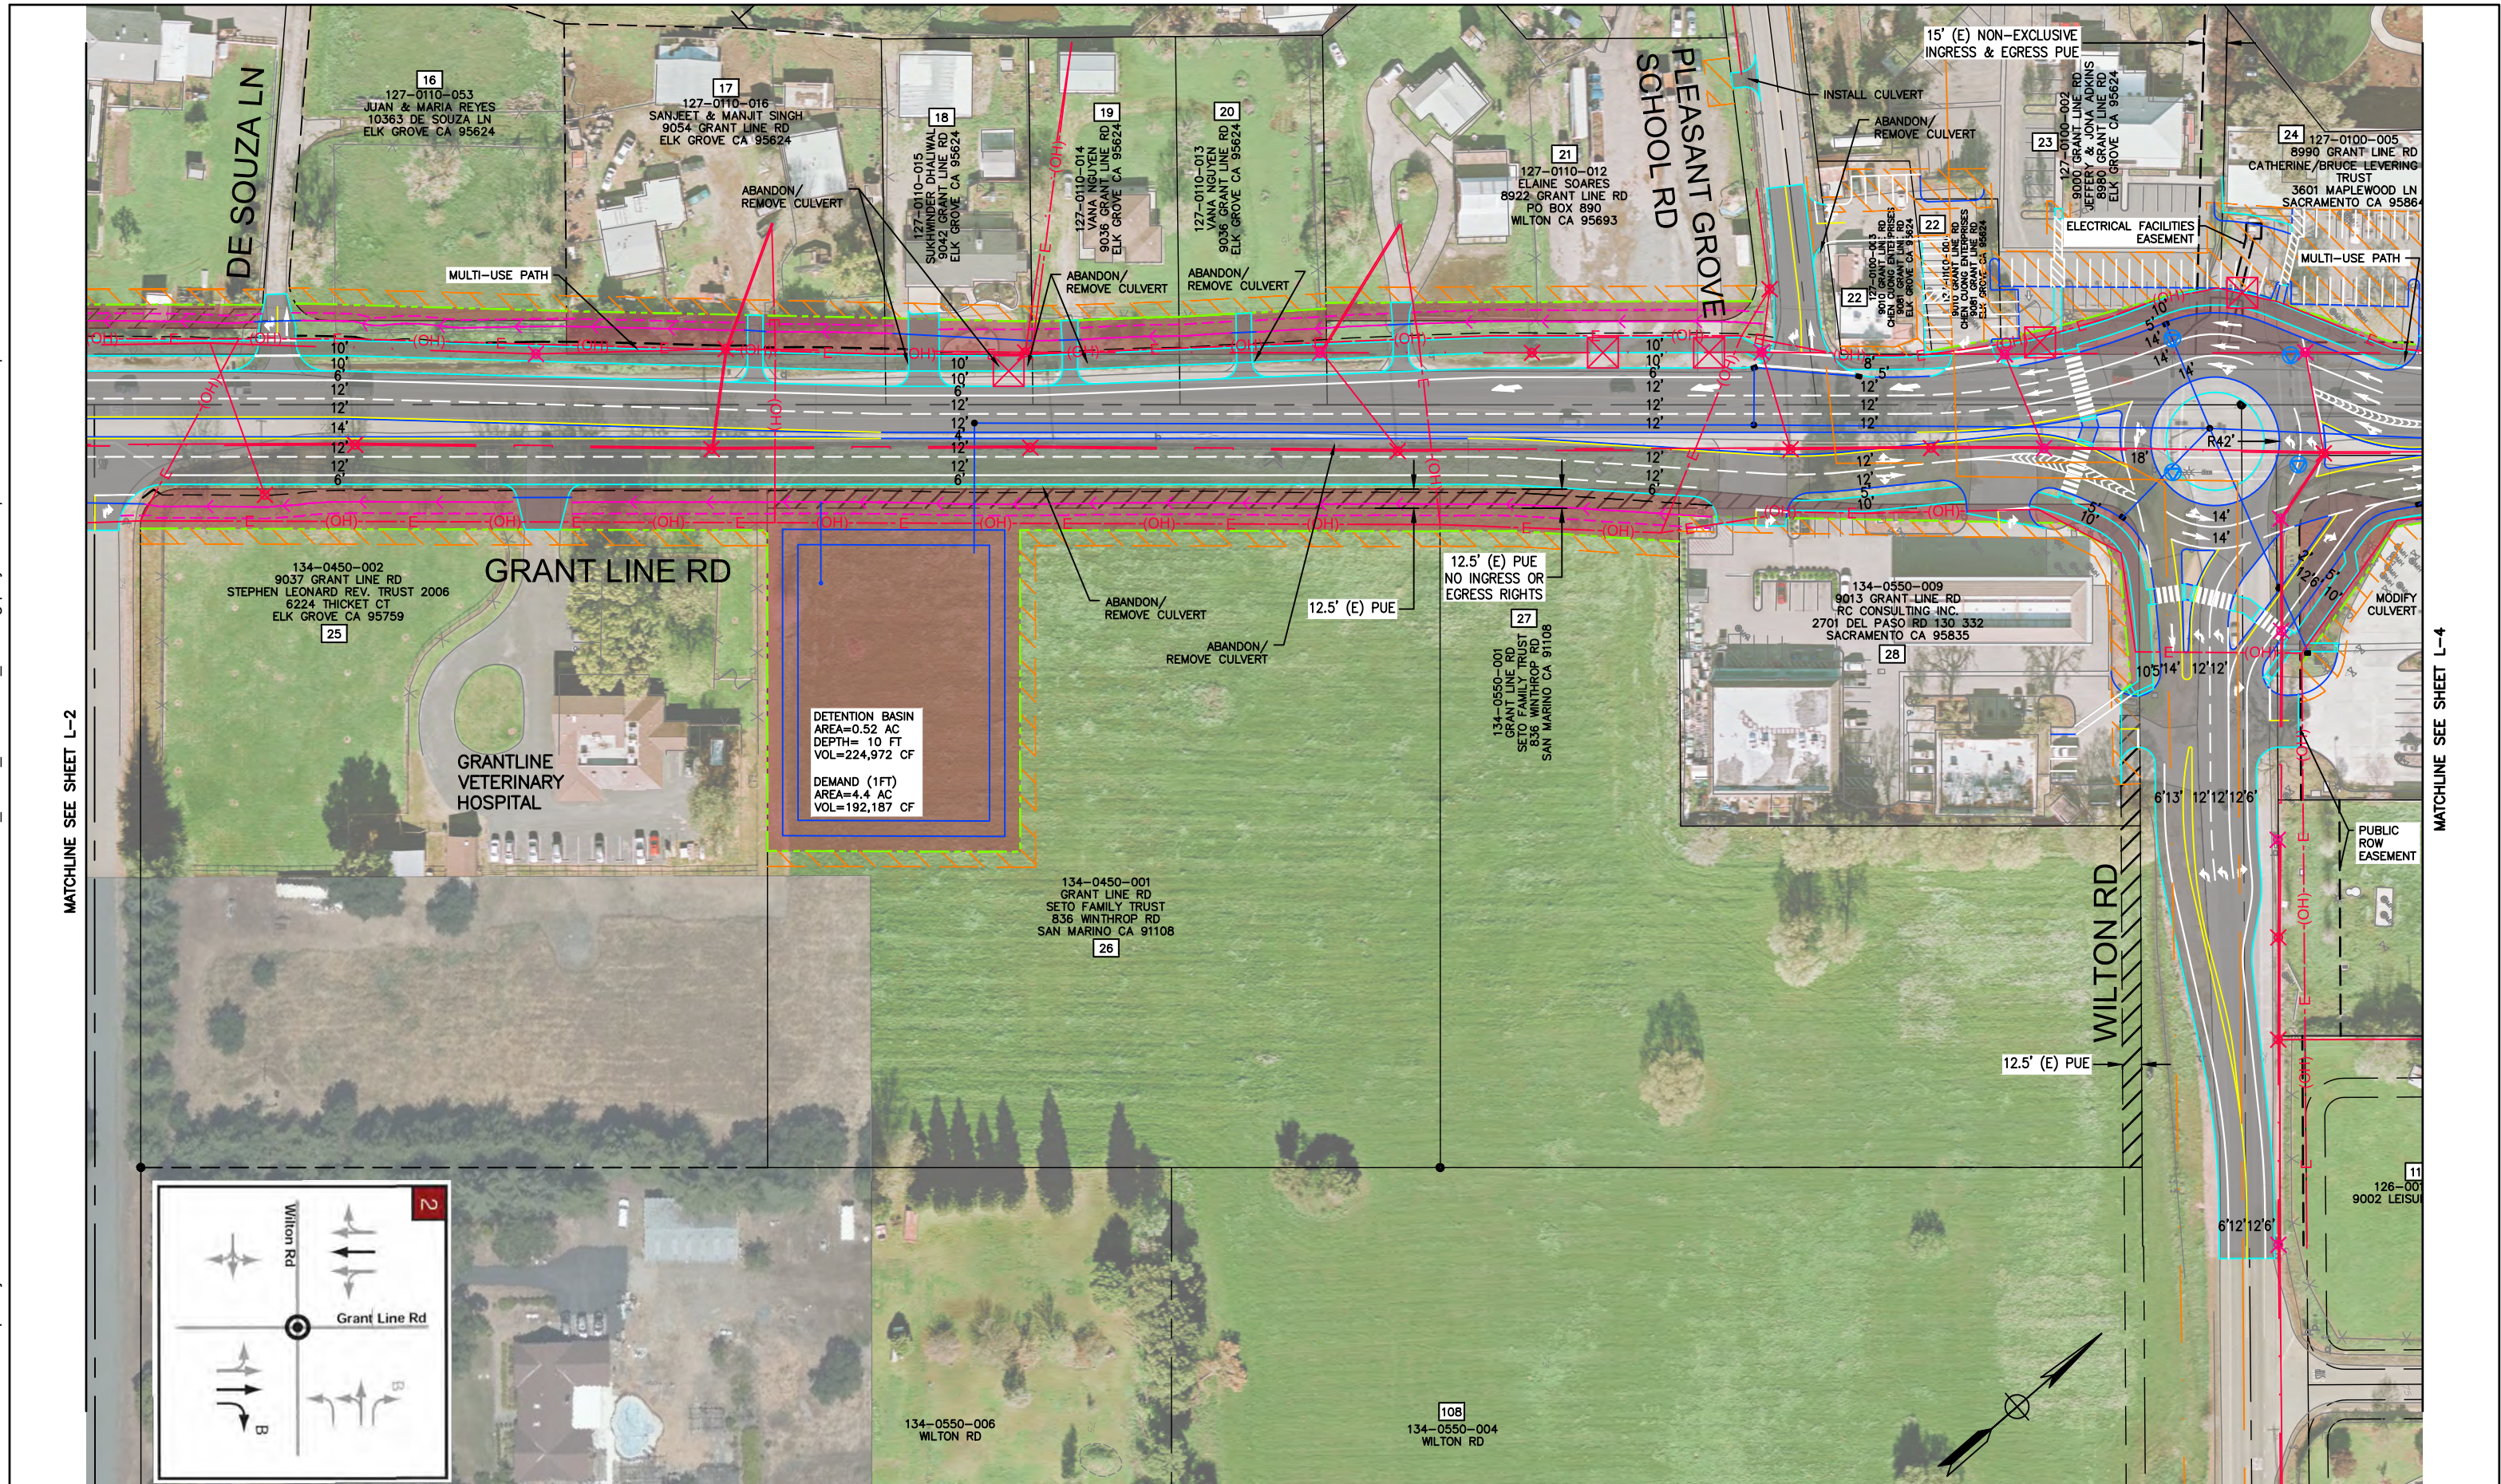

MATCHLINE SEE SHEET L-2

MATCHLINE SEE SHEET L-4

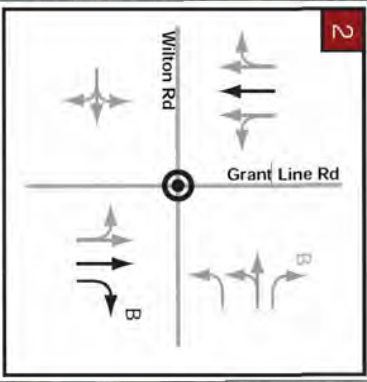

DESIGNED BY:	SUBMITAL:	DATE:	06-8-2021
DRAWN BY:	DESCRIPTION:	REVISION DATE:	
CHECKED BY:	DESCRIPTION:	REVISION DATE:	
IN CHARGE:	DESCRIPTION:	REVISION DATE:	

DRAFT
 NOT FOR
 CONSTRUCTION




CITY OF ELK GROVE
 DEPARTMENT OF PUBLIC WORKS
 8401 LAGUNA PALMS WAY
 ELK GROVE, CALIFORNIA 95758
 916.683.7111

**GRANT LINE ROAD/SHELDON AREA
 PRECISE PLAN
 ALTERNATIVE 2A
 ROUNDABOUT ALTERNATIVE**

VERIFY SCALES BAR IS ONE INCH ON ORIGINAL DRAWING. ADJUST SCALE FOR REDUCED PLOTS	
DRAWING NO. L-3	SHEET

C:\Users\Vanessa.doctolero\Desktop\Projects\Grant Line Road\910 CAD\006-CIVIL\20-SHEETS\GLR_Alt 2A_L0 Sheets_1-5.dwg [Layout: W-A Connect IVanessa.doctolero]6/9/2021 4:08 PM

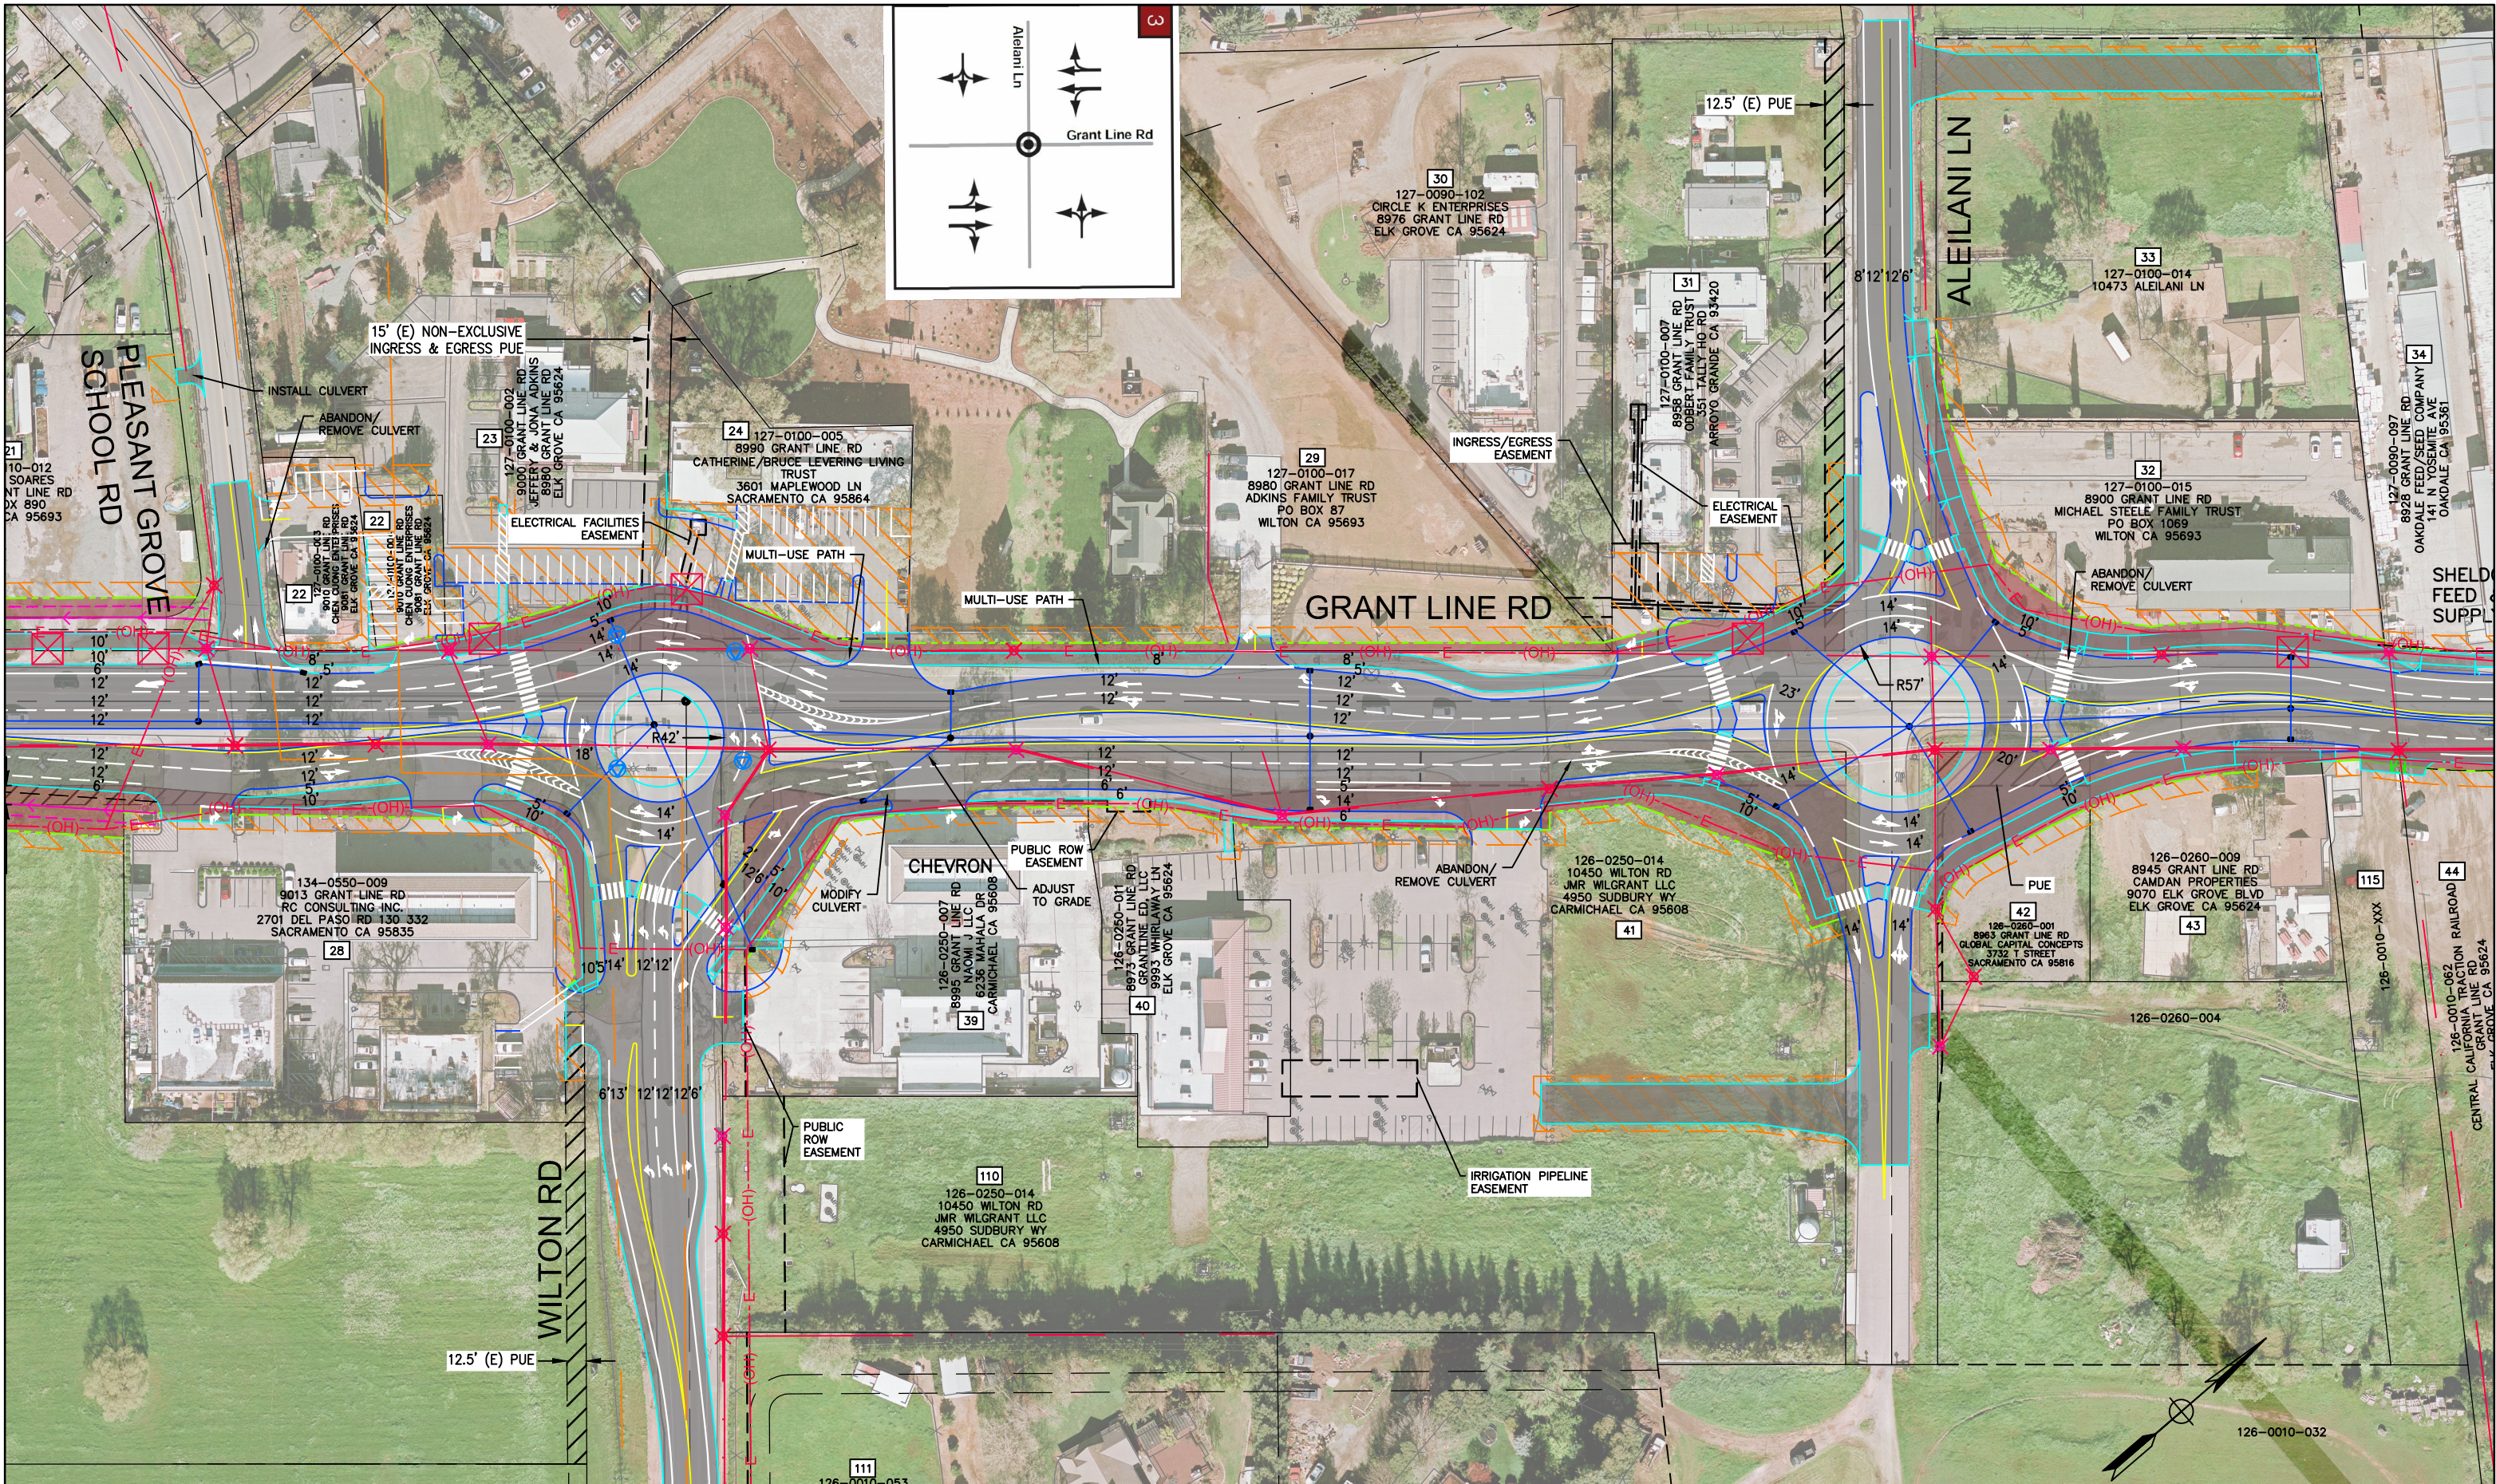

DESIGNED BY:	SUBMITTAL:	DATE:	06-8-2021
DRAWN BY:	DESCRIPTION:	REVISION DATE:	
CHECKED BY:	DESCRIPTION:	REVISION DATE:	
IN CHARGE:	DESCRIPTION:	REVISION DATE:	

DRAFT
NOT FOR
CONSTRUCTION



AECOM
2020 L Street, Suite 400
Sacramento, CA 95811
TEL: (916) 414-5800
FAX: (916) 414-5850





CITY OF ELK GROVE
DEPARTMENT OF PUBLIC WORKS
8401 LAGUNA PALMS WAY
ELK GROVE, CALIFORNIA 95758
916.683.7111

**GRANT LINE ROAD/SHELDON AREA
PRECISE PLAN
ALTERNATIVE 2A
ROUNDAABOUT ALTERNATIVE**

VERIFY SCALES BAR IS ONE INCH ON ORIGINAL DRAWING. ADJUST SCALE FOR REDUCED PLOTS	
DRAWING NO. L-3A	SHEET

C:\Users\Vanessa.doctolero\Desktop\Projects\Grant Line Road\910 CAD\006-CIVIL\20-SHEETS\GLR_Alt 2A_L0 Sheets_1-5.dwg [Layout: L-4 |vanessa.doctolero|6/9/2021 4:12 PM

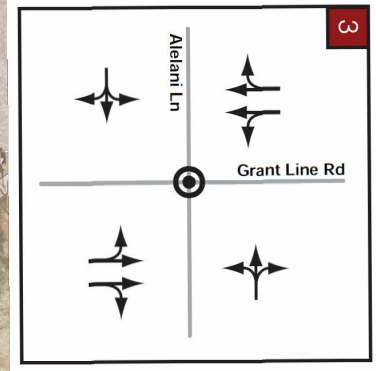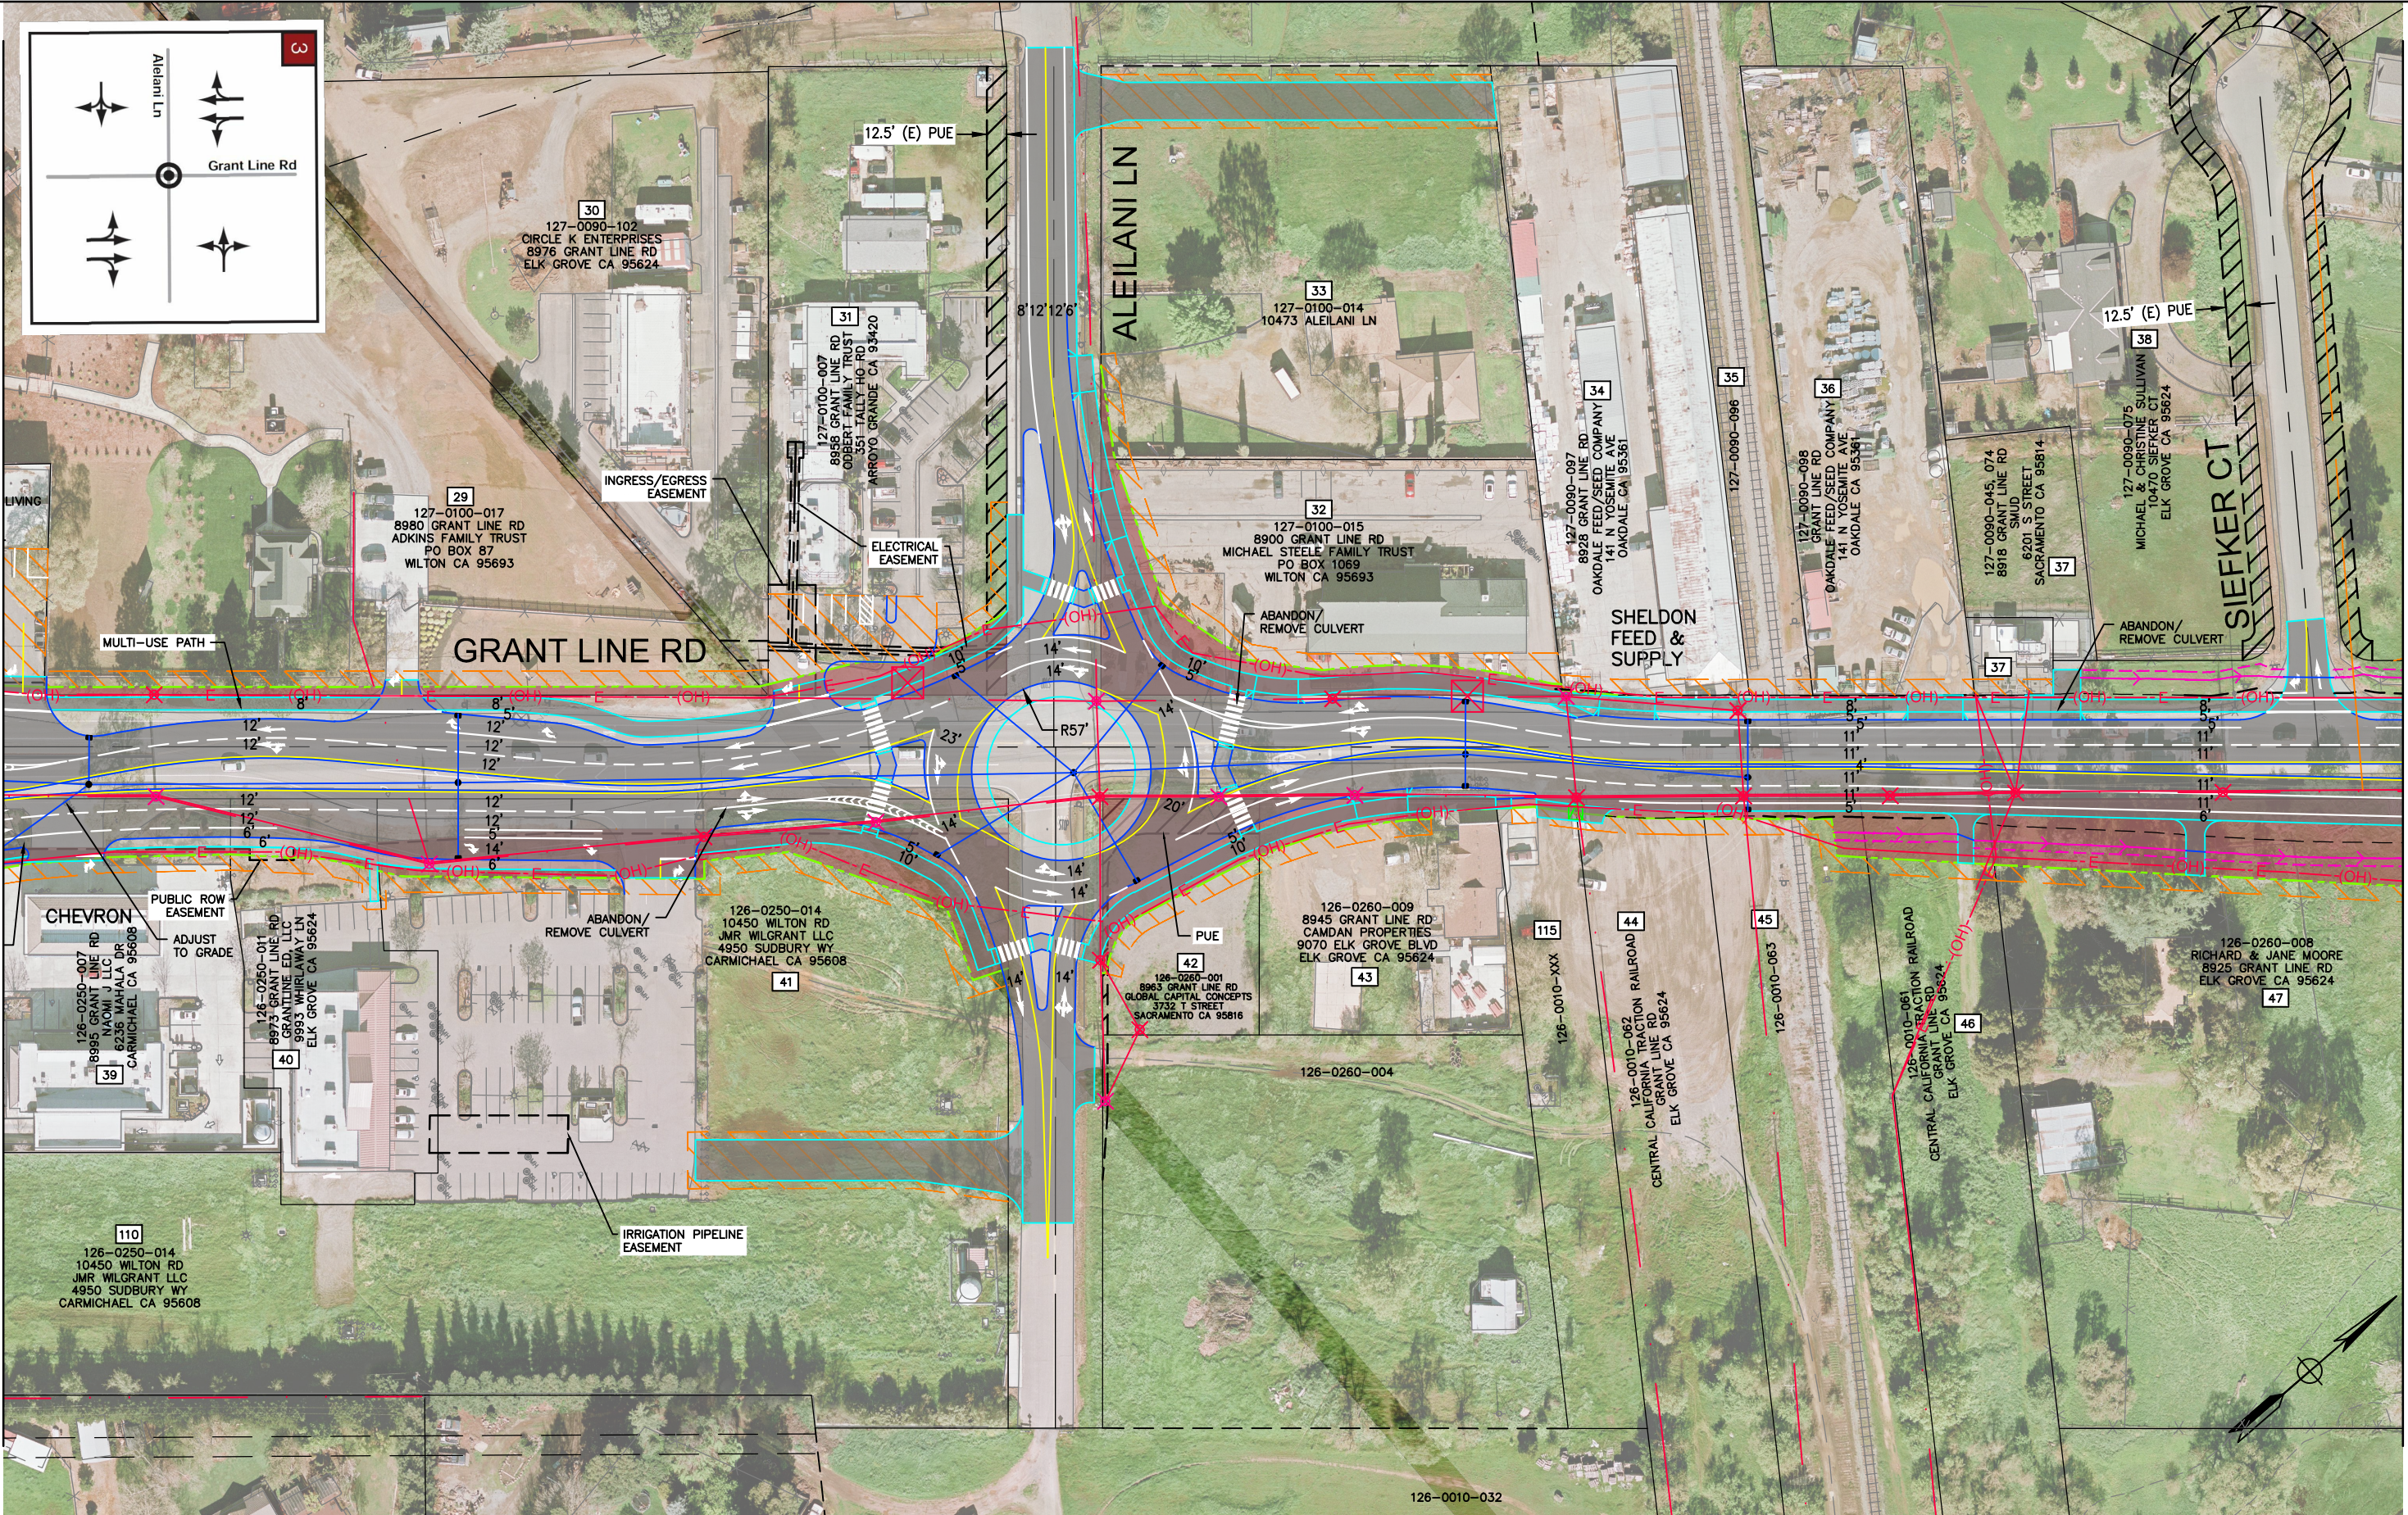

MATCHLINE SEE SHEET L-3

MATCHLINE SEE SHEET L-5

DESIGNED BY:	SUBMITTAL:	DATE:	06-8-2021
DRAWN BY:	DESCRIPTION:	REVISION DATE:	
CHECKED BY:	DESCRIPTION:	REVISION DATE:	
IN CHARGE:	DESCRIPTION:	REVISION DATE:	

DRAFT
NOT FOR
CONSTRUCTION





AECOM
2020 L Street, Suite 400
Sacramento, CA 95811
TEL: (916) 414-5800
FAX: (916) 414-5850



CITY OF ELK GROVE
DEPARTMENT OF PUBLIC WORKS
8401 LAGUNA PALMS WAY
ELK GROVE, CALIFORNIA 95758
916.683.7111

**GRANT LINE ROAD/SHELDON AREA
PRECISE PLAN
ALTERNATIVE 2A
ROUNDAABOUT ALTERNATIVE**

VERIFY SCALES BAR IS ONE INCH ON ORIGINAL DRAWING. ADJUST SCALE FOR REDUCED PLOTS.	
DRAWING NO. L-4	SHEET

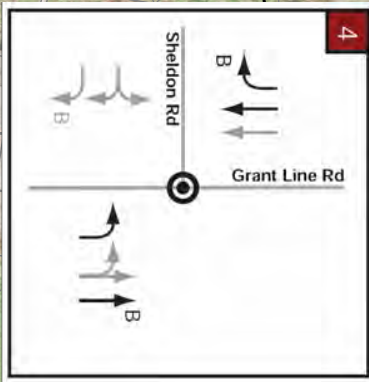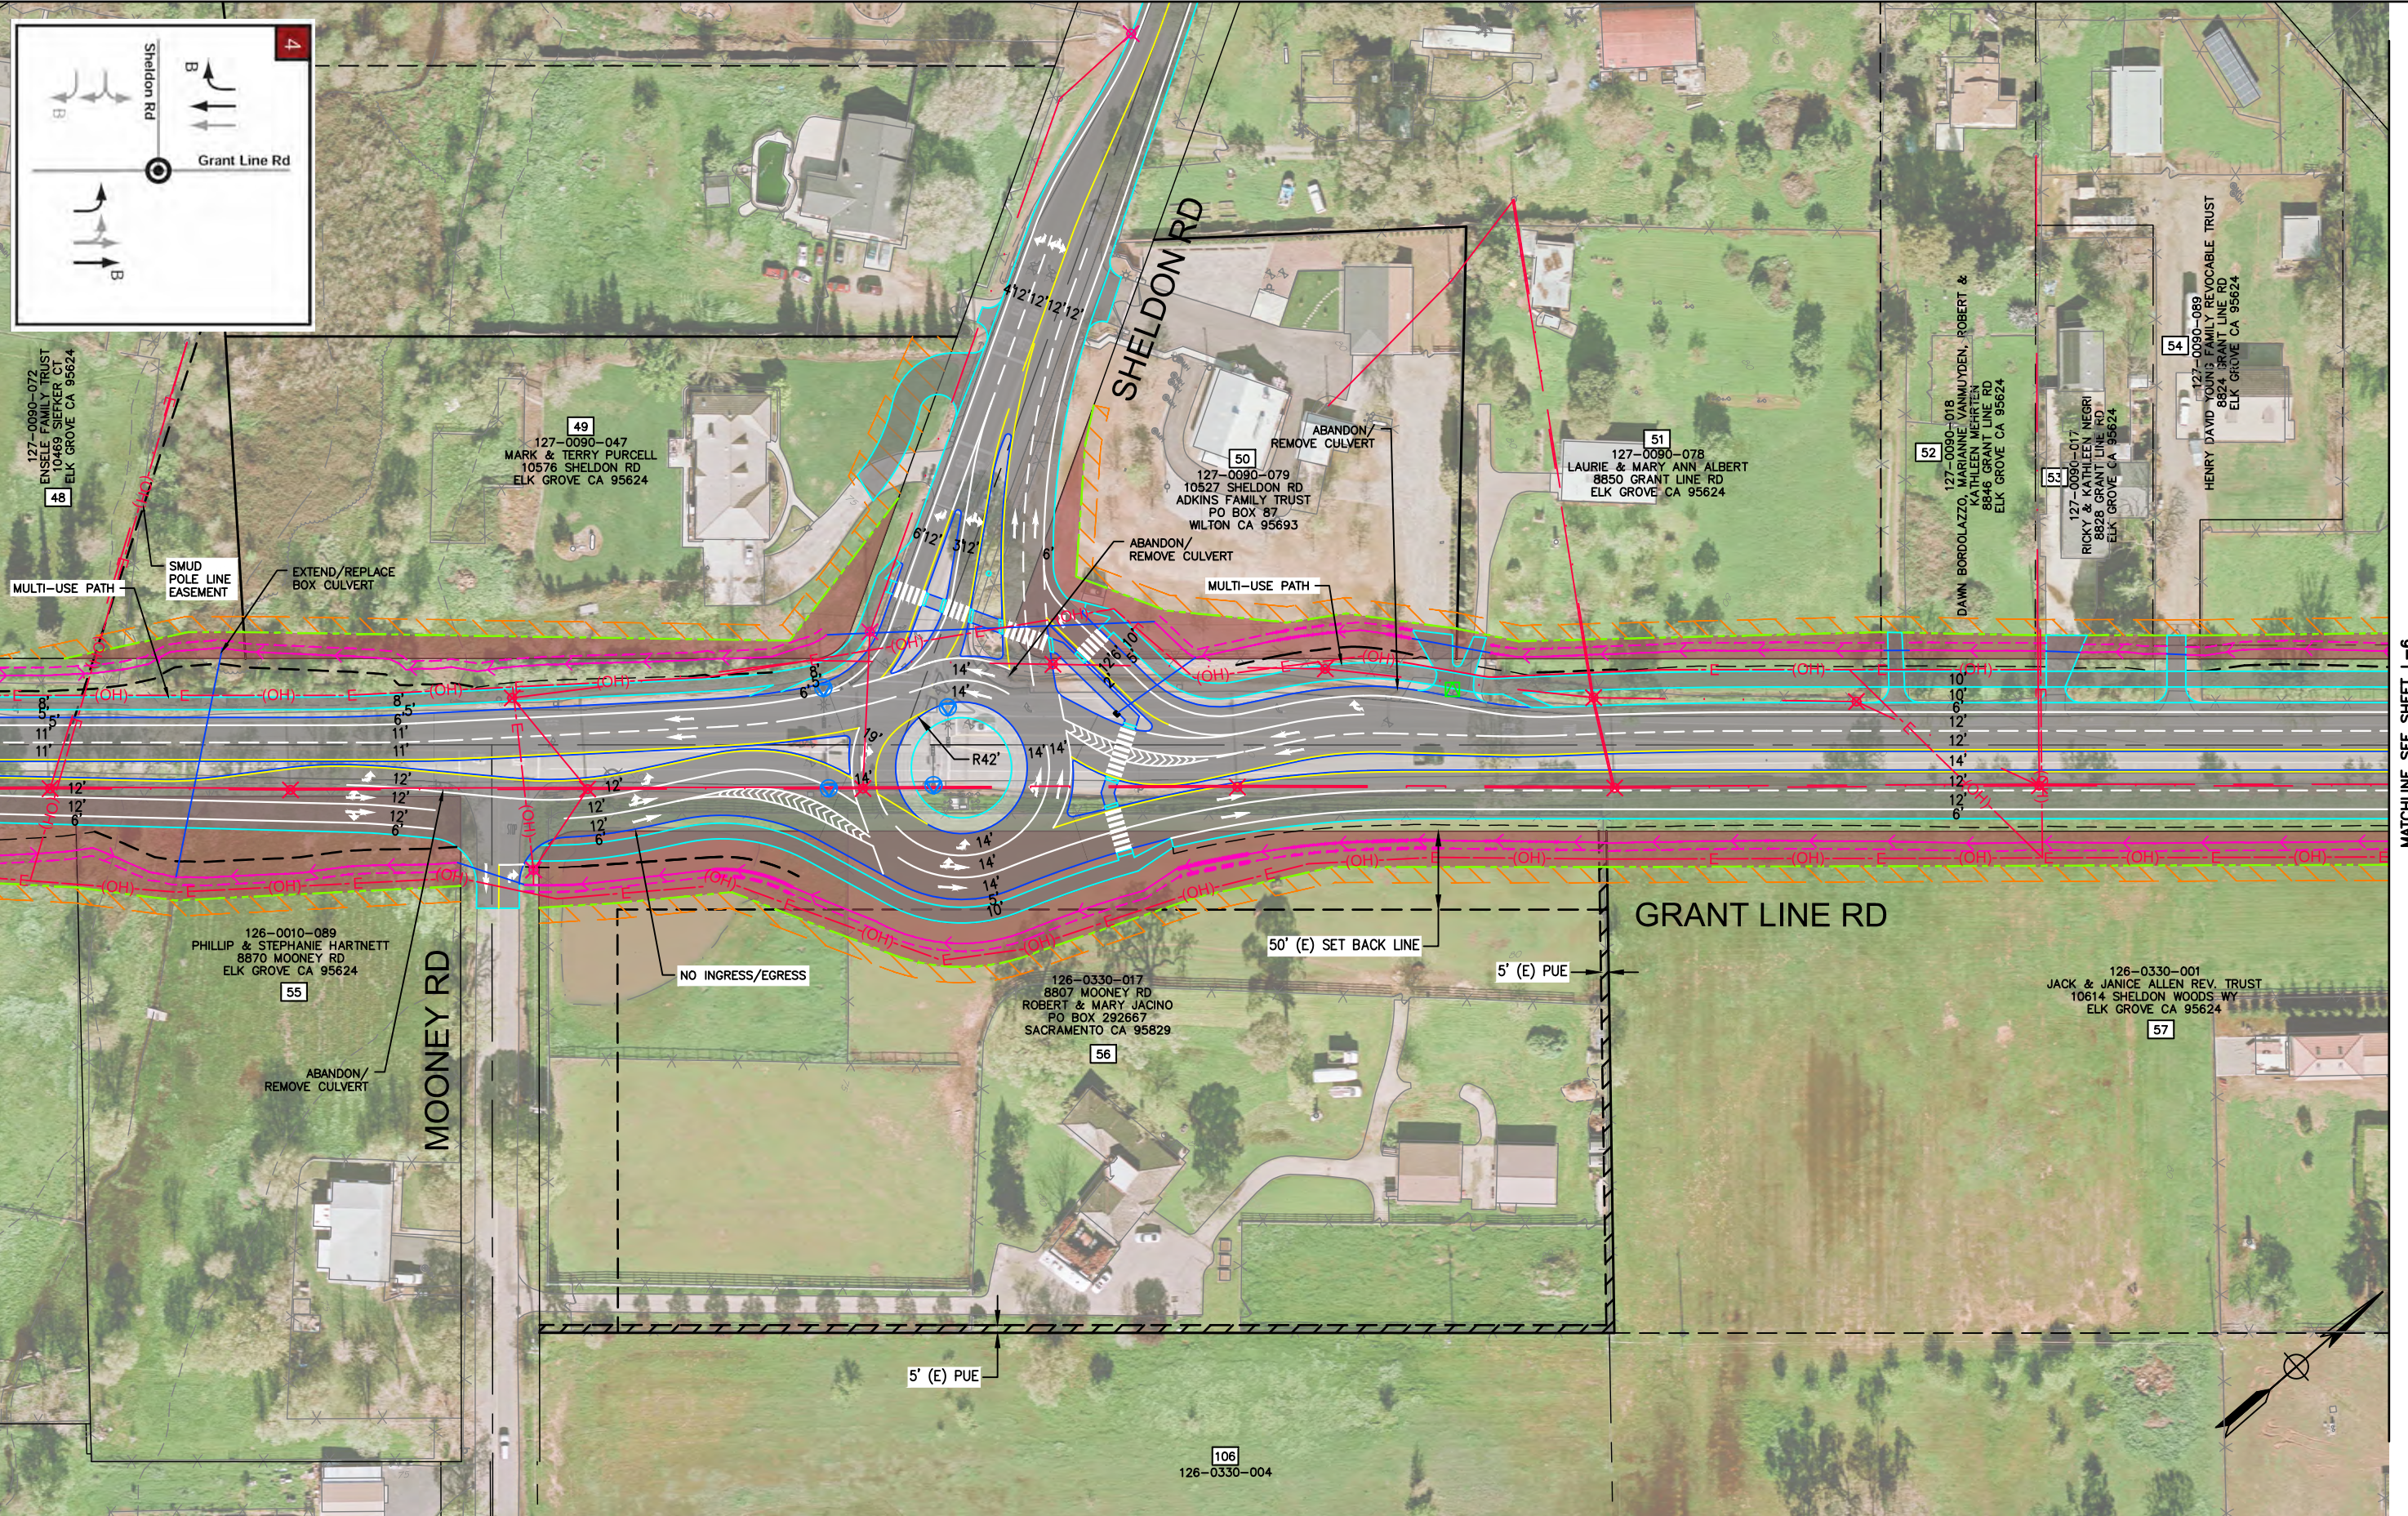

MATCHLINE SEE SHEET L-4

MATCHLINE SEE SHEET L-6

DESIGNED BY:	SUBMITAL:	DATE:	06-8-2021
DRAWN BY:	DESCRIPTION:	REVISION DATE:	
CHECKED BY:	DESCRIPTION:	REVISION DATE:	
IN CHARGE:	DESCRIPTION:	REVISION DATE:	

DRAFT
NOT FOR
CONSTRUCTION



AECOM
2020 L Street, Suite 400
Sacramento, CA 95811
TEL: (916) 414-5800
FAX: (916) 414-5850




CITY OF ELK GROVE
DEPARTMENT OF PUBLIC WORKS
8401 LAGUNA PALMS WAY
ELK GROVE, CALIFORNIA 95758
916.683.7111

**GRANT LINE ROAD/SHELDON AREA
PRECISE PLAN
ALTERNATIVE 2A
ROUNDAABOUT ALTERNATIVE**

VERIFY SCALES BAR IS ONE INCH ON ORIGINAL DRAWING. ADJUST SCALE FOR REDUCED PLOTS	
DRAWING NO. L-5	SHEET

C:\Users\Vanessa.doctolero\Desktop\Projects\Grant Line Road\910 CAD\006-CIVIL\20-SHEETS\GLR_Alt 2A_LO Sheets_6-11.dwg | Layout: L-6 | Vanessa.doctolero | 6/8/2021 8:32 PM

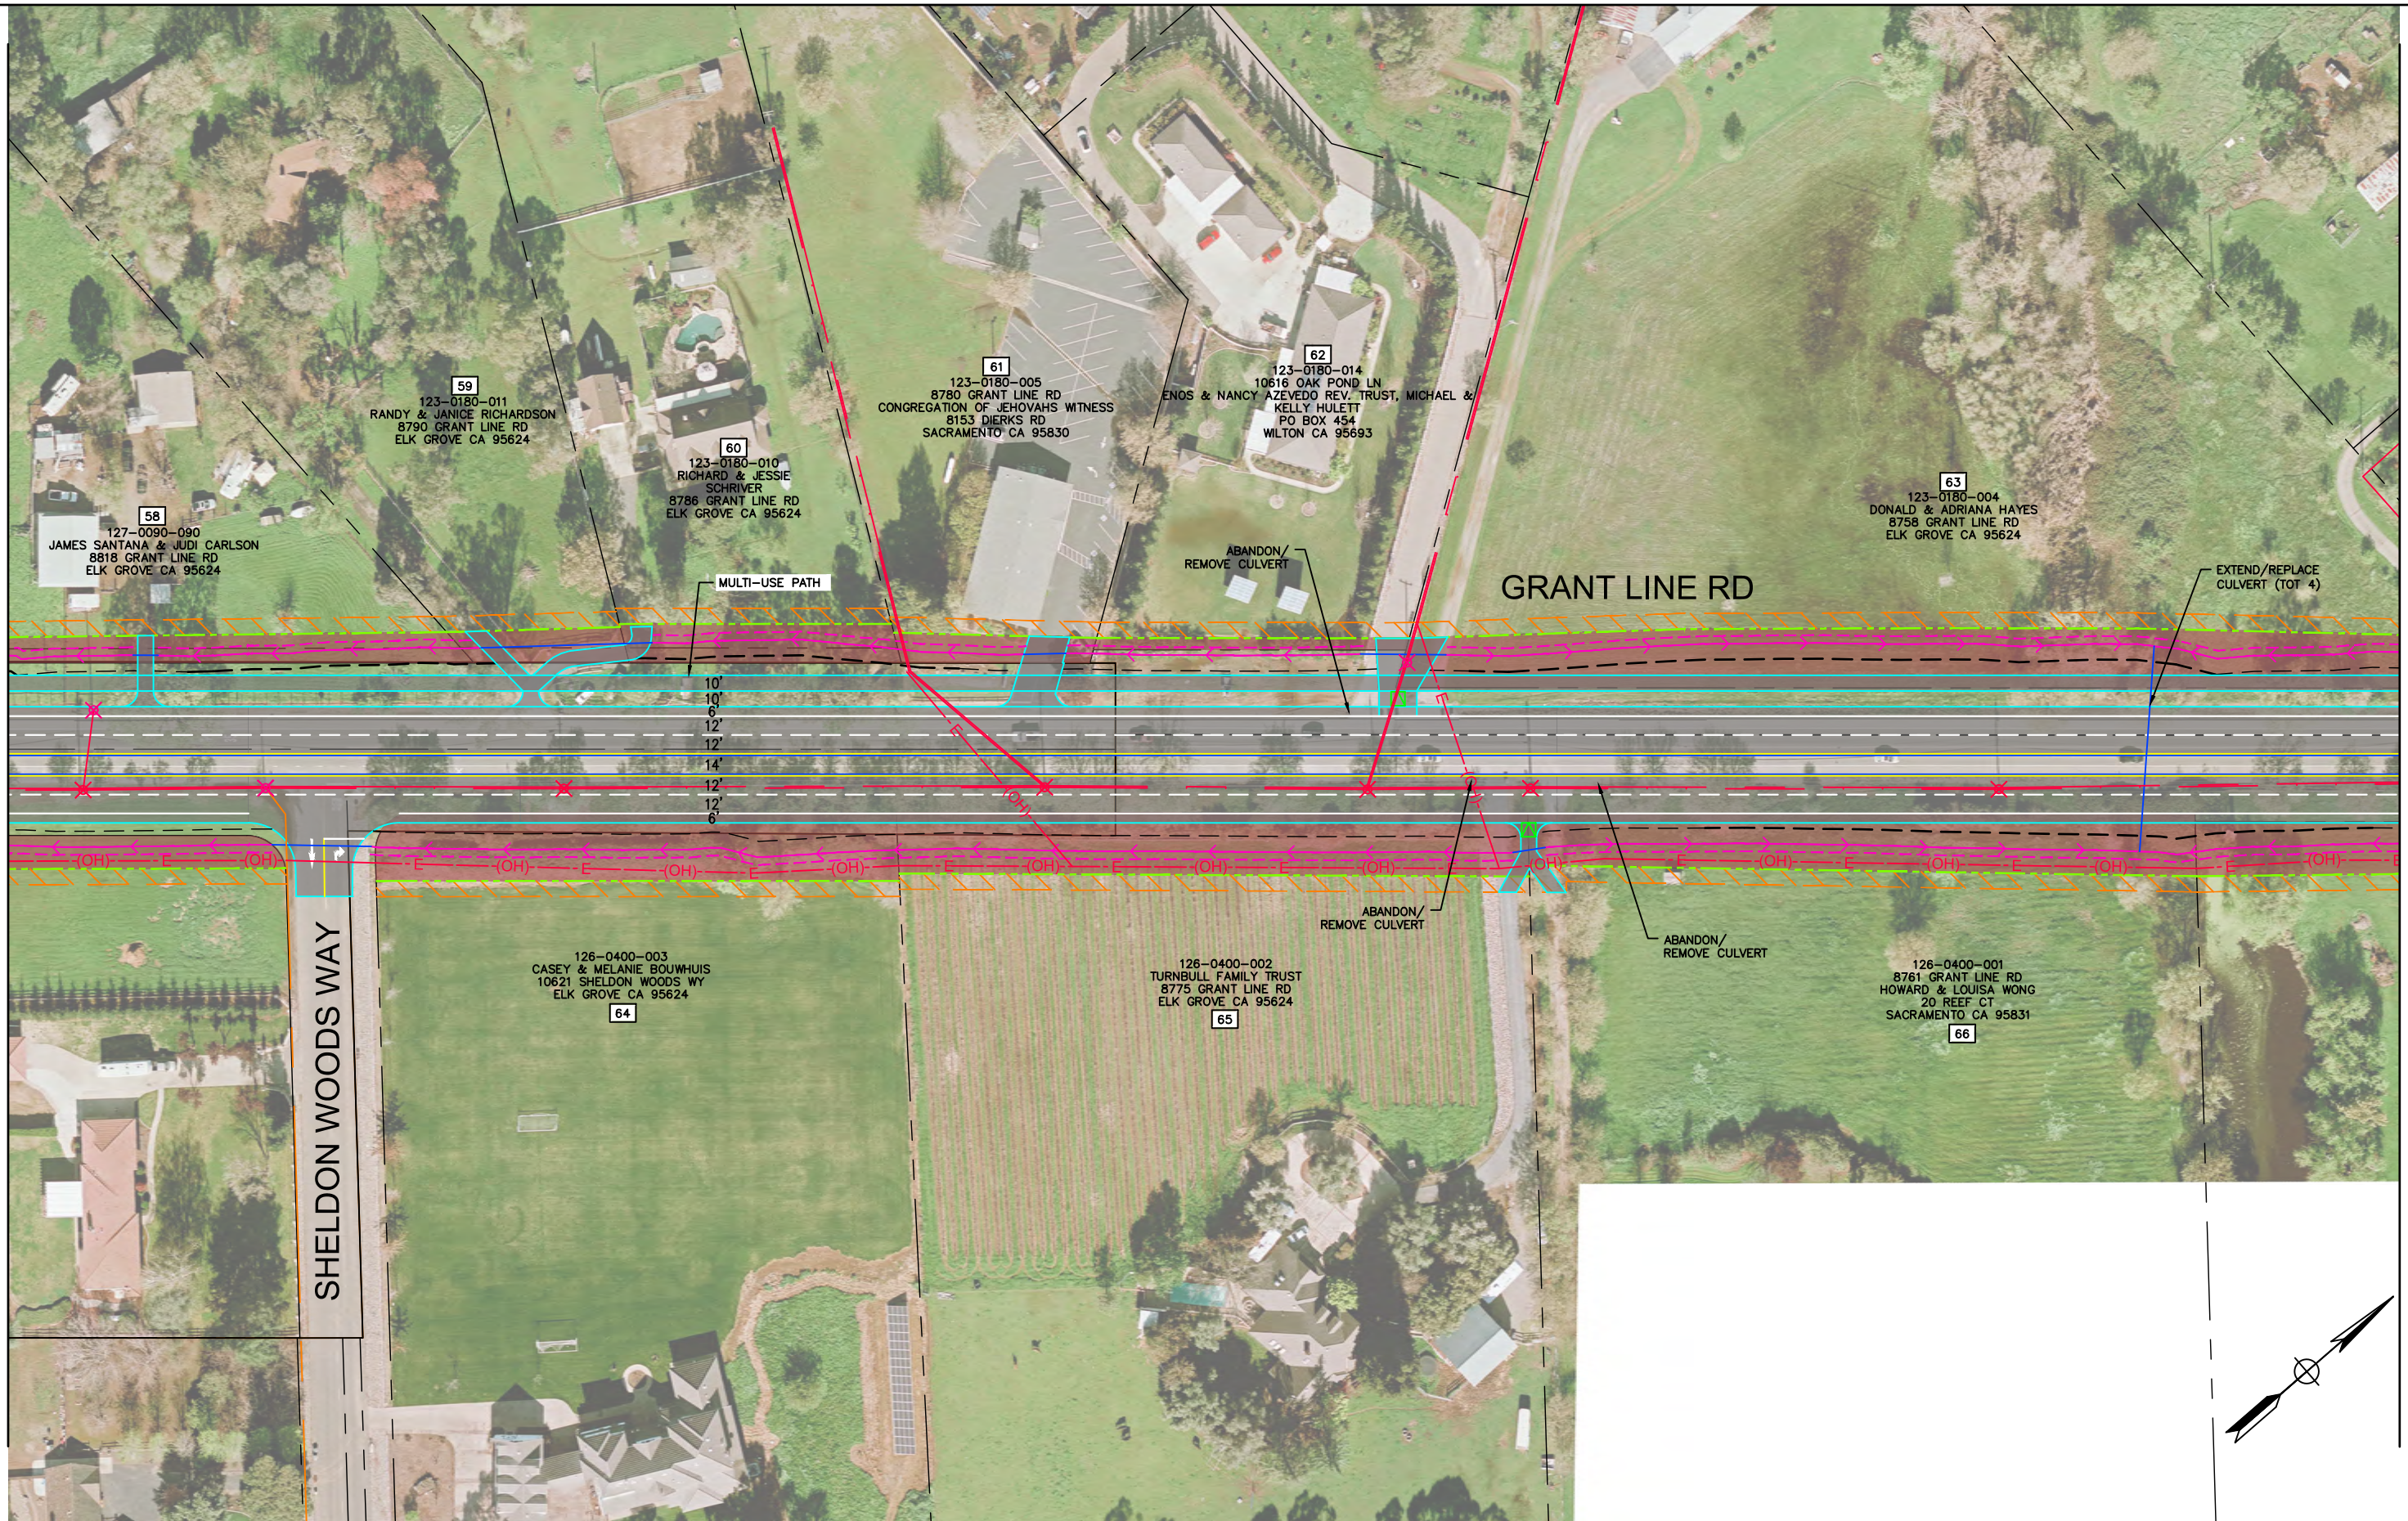

DESIGNED BY:	SUBMITAL:	DATE:	06-8-2021
DRAWN BY:	DESCRIPTION:	REVISION DATE:	
CHECKED BY:	DESCRIPTION:	REVISION DATE:	
IN CHARGE:	DESCRIPTION:	REVISION DATE:	



DRAFT
NOT FOR
CONSTRUCTION



CITY OF ELK GROVE
DEPARTMENT OF PUBLIC WORKS
8401 LAGUNA PALMS WAY
ELK GROVE, CALIFORNIA 95758
916.683.7111

**GRANT LINE ROAD/SHELDON AREA
PRECISE PLAN
ALTERNATIVE 2A
ROUNDAOUT ALTERNATIVE**

VERIFY SCALES BAR IS ONE INCH ON ORIGINAL DRAWING. ADJUST SCALE FOR REDUCED PLOTS	
DRAWING NO. L-6	SHEET

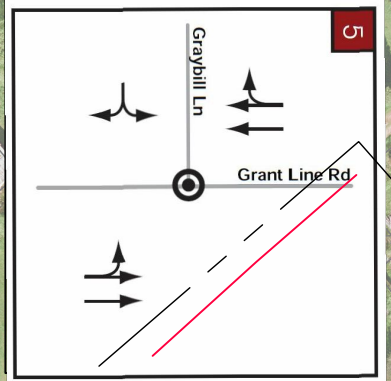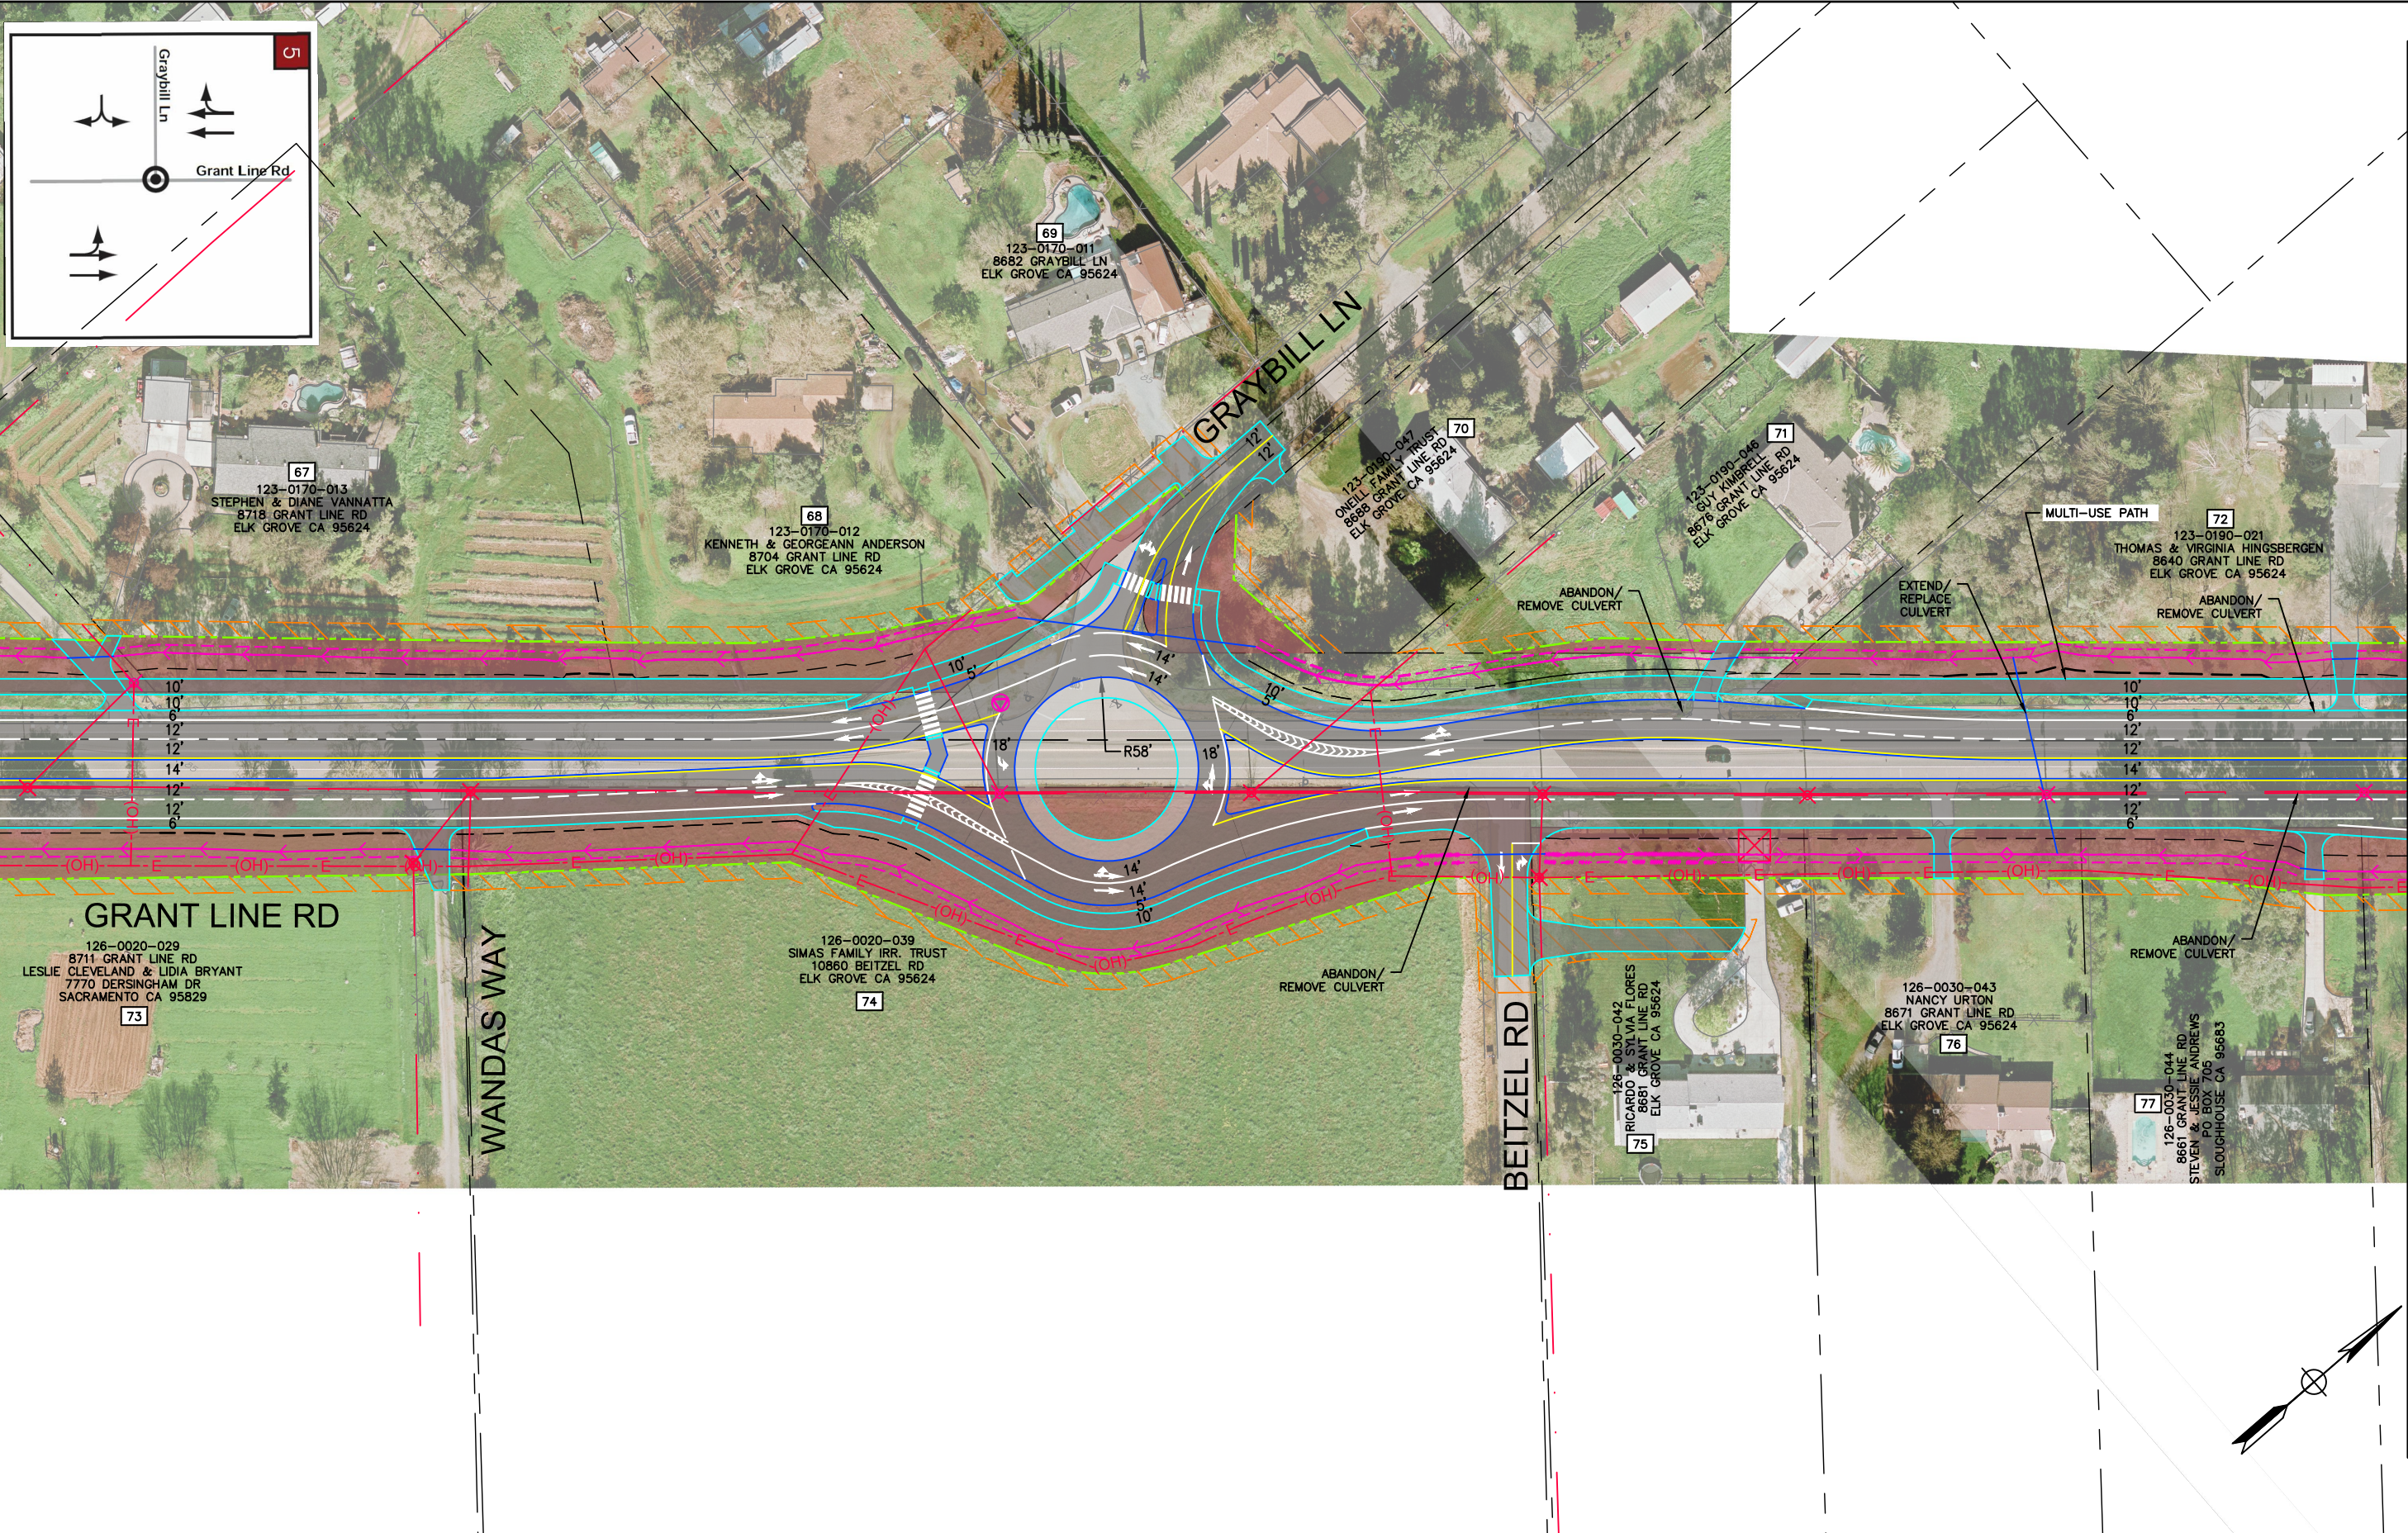

MATCHLINE SEE SHEET L-6

MATCHLINE SEE SHEET L-8

DESIGNED BY:	SUBMITAL:	DATE:	06-8-2021
DRAWN BY:	DESCRIPTION:	REVISION DATE:	
CHECKED BY:	DESCRIPTION:	REVISION DATE:	
IN CHARGE:	DESCRIPTION:	REVISION DATE:	

DRAFT
NOT FOR
CONSTRUCTION




CITY OF ELK GROVE
DEPARTMENT OF PUBLIC WORKS
8401 LAGUNA PALMS WAY
ELK GROVE, CALIFORNIA 95758
916.683.7111

**GRANT LINE ROAD/SHELDON AREA
PRECISE PLAN
ALTERNATIVE 2A
ROUNDAABOUT ALTERNATIVE**

VERIFY SCALES
BAR IS ONE INCH ON ORIGINAL
DRAWING. ADJUST SCALE FOR
REDUCED PLOTS

DRAWING NO.	SHEET
L-7	

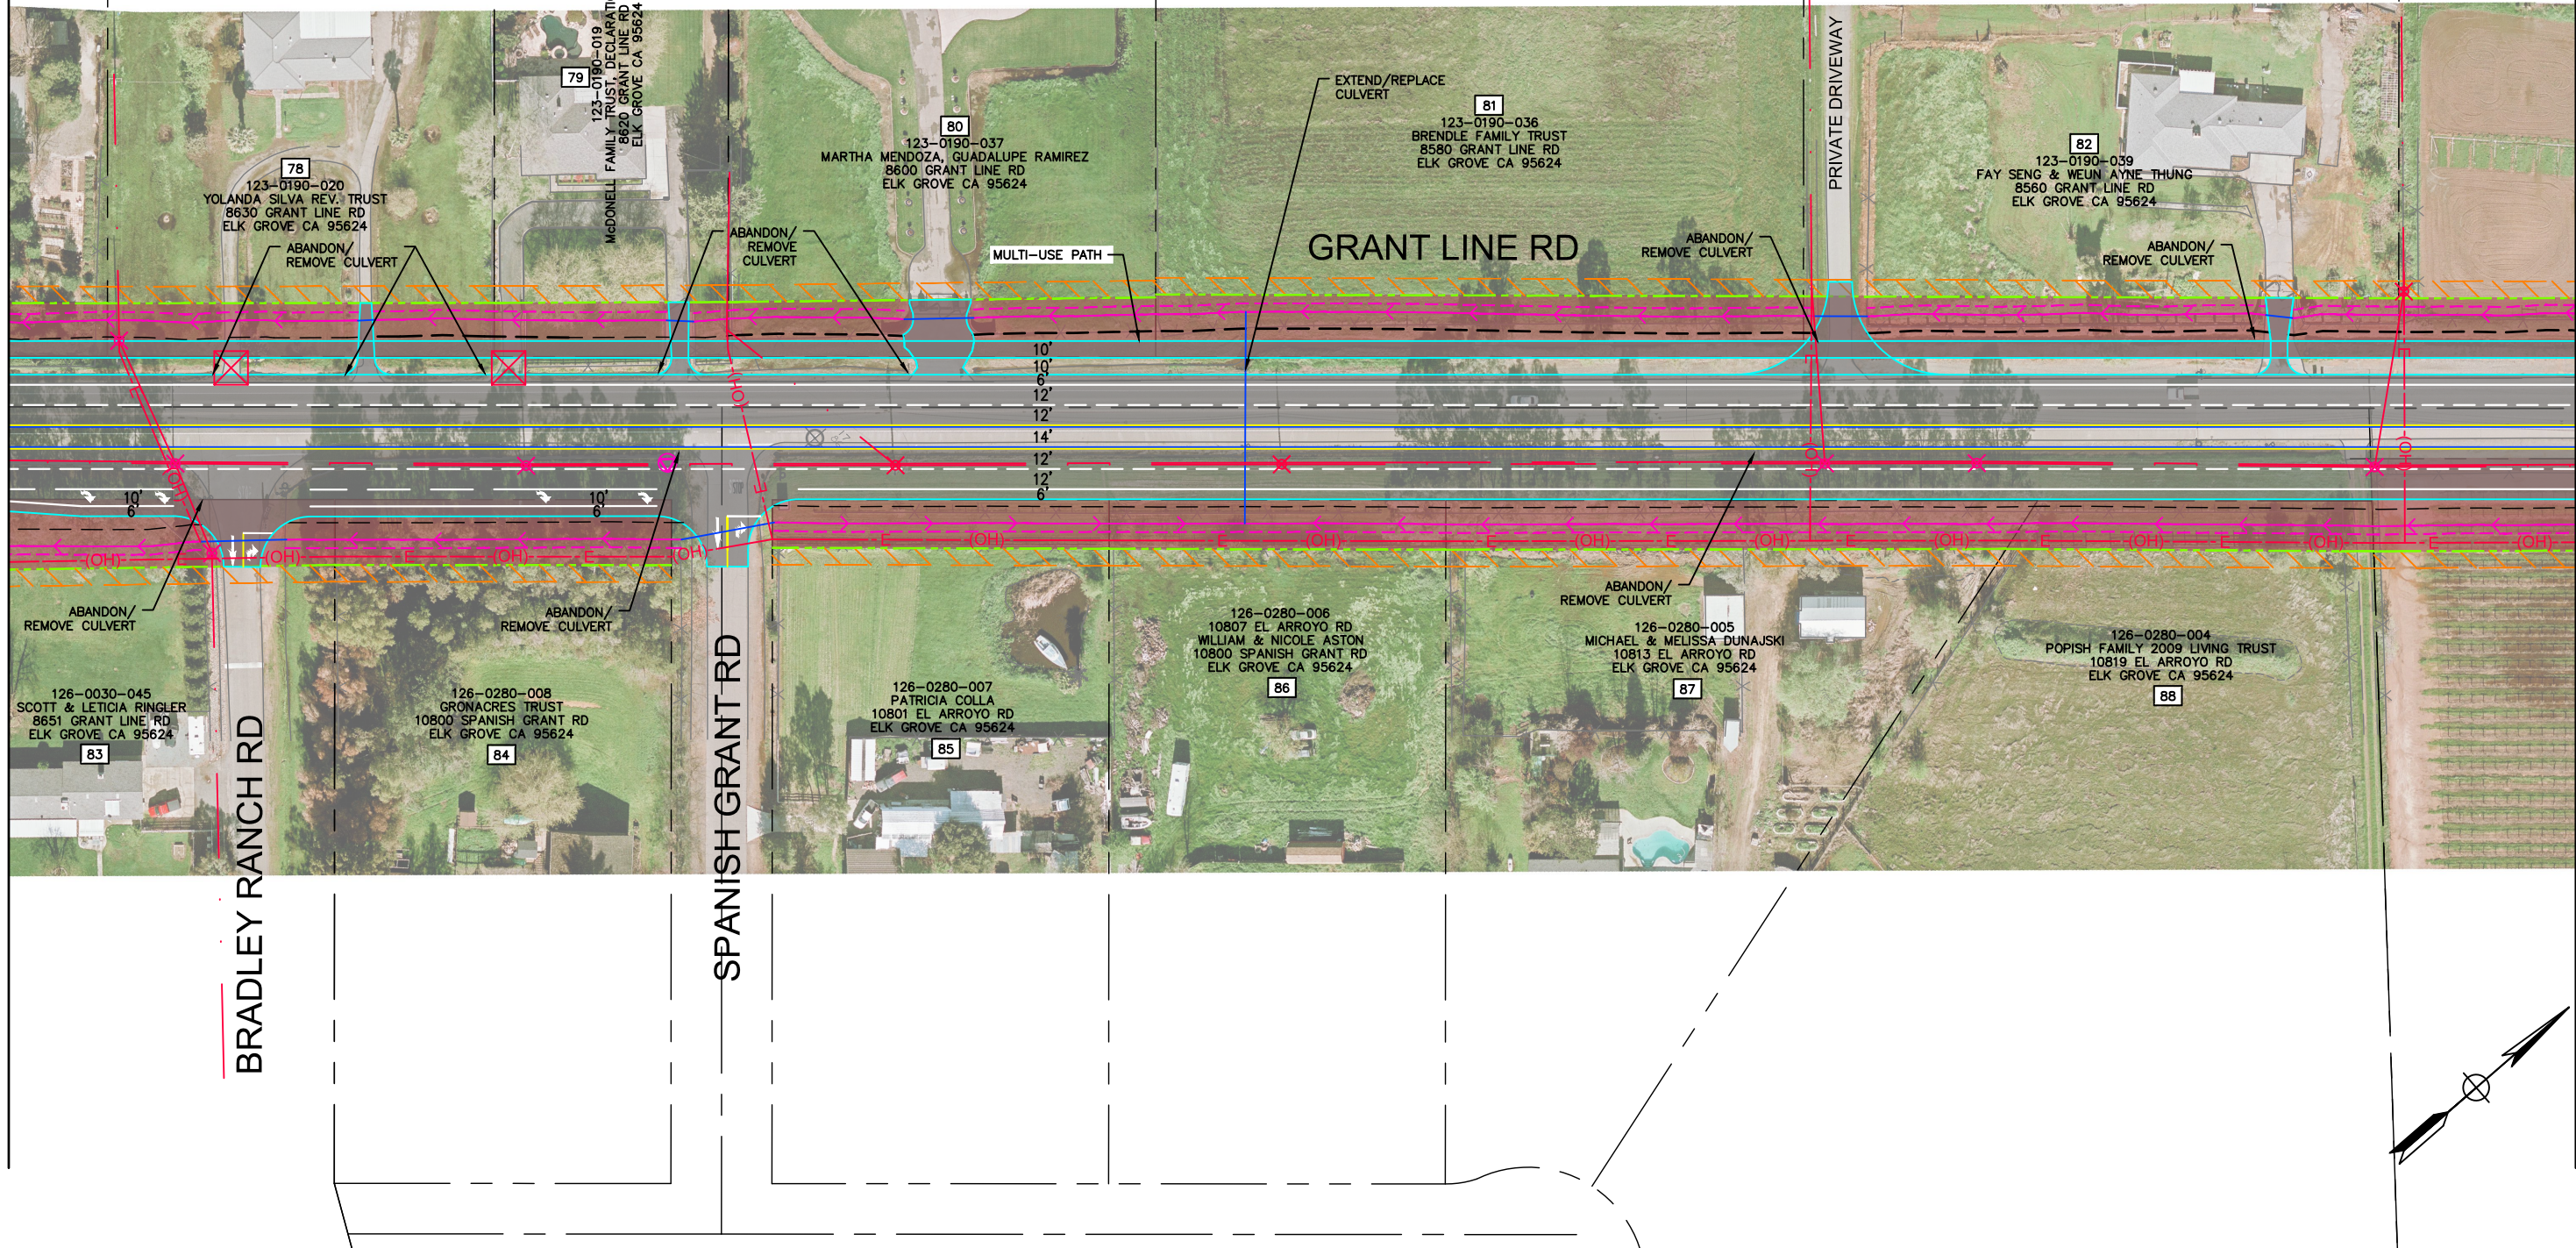

MATCHLINE SEE SHEET L-7

MATCHLINE SEE SHEET L-9

DESIGNED BY:	SUBMITAL:	DATE:	06-8-2021
DRAWN BY:	DESCRIPTION:	REVISION DATE:	
CHECKED BY:	DESCRIPTION:	REVISION DATE:	
IN CHARGE:	DESCRIPTION:	REVISION DATE:	

DRAFT
NOT FOR
CONSTRUCTION



AECOM
2020 L Street, Suite 400
Sacramento, CA 95811
TEL: (916) 414-5800
FAX: (916) 414-5850




CITY OF ELK GROVE
DEPARTMENT OF PUBLIC WORKS
8401 LAGUNA PALMS WAY
ELK GROVE, CALIFORNIA 95758
916.683.7111

GRANT LINE ROAD/SHELDON AREA
PRECISE PLAN
ALTERNATIVE 2A
ROUNDAABOUT ALTERNATIVE

VERIFY SCALES
BAR IS ONE INCH ON ORIGINAL
DRAWING. ADJUST SCALE FOR
REDUCED PLOTS


DRAWING NO.	SHEET
L-8	

C:\Users\Vanessa.doctolero\Desktop\Projects\Grant Line Road\910 CAD\006-CIVIL\20-SHEETS\GLR_Alt 2A_LO Sheets_6-11.dwg |Layout: L-9 |vanessa.doctolero|6/8/2021 8:33 PM

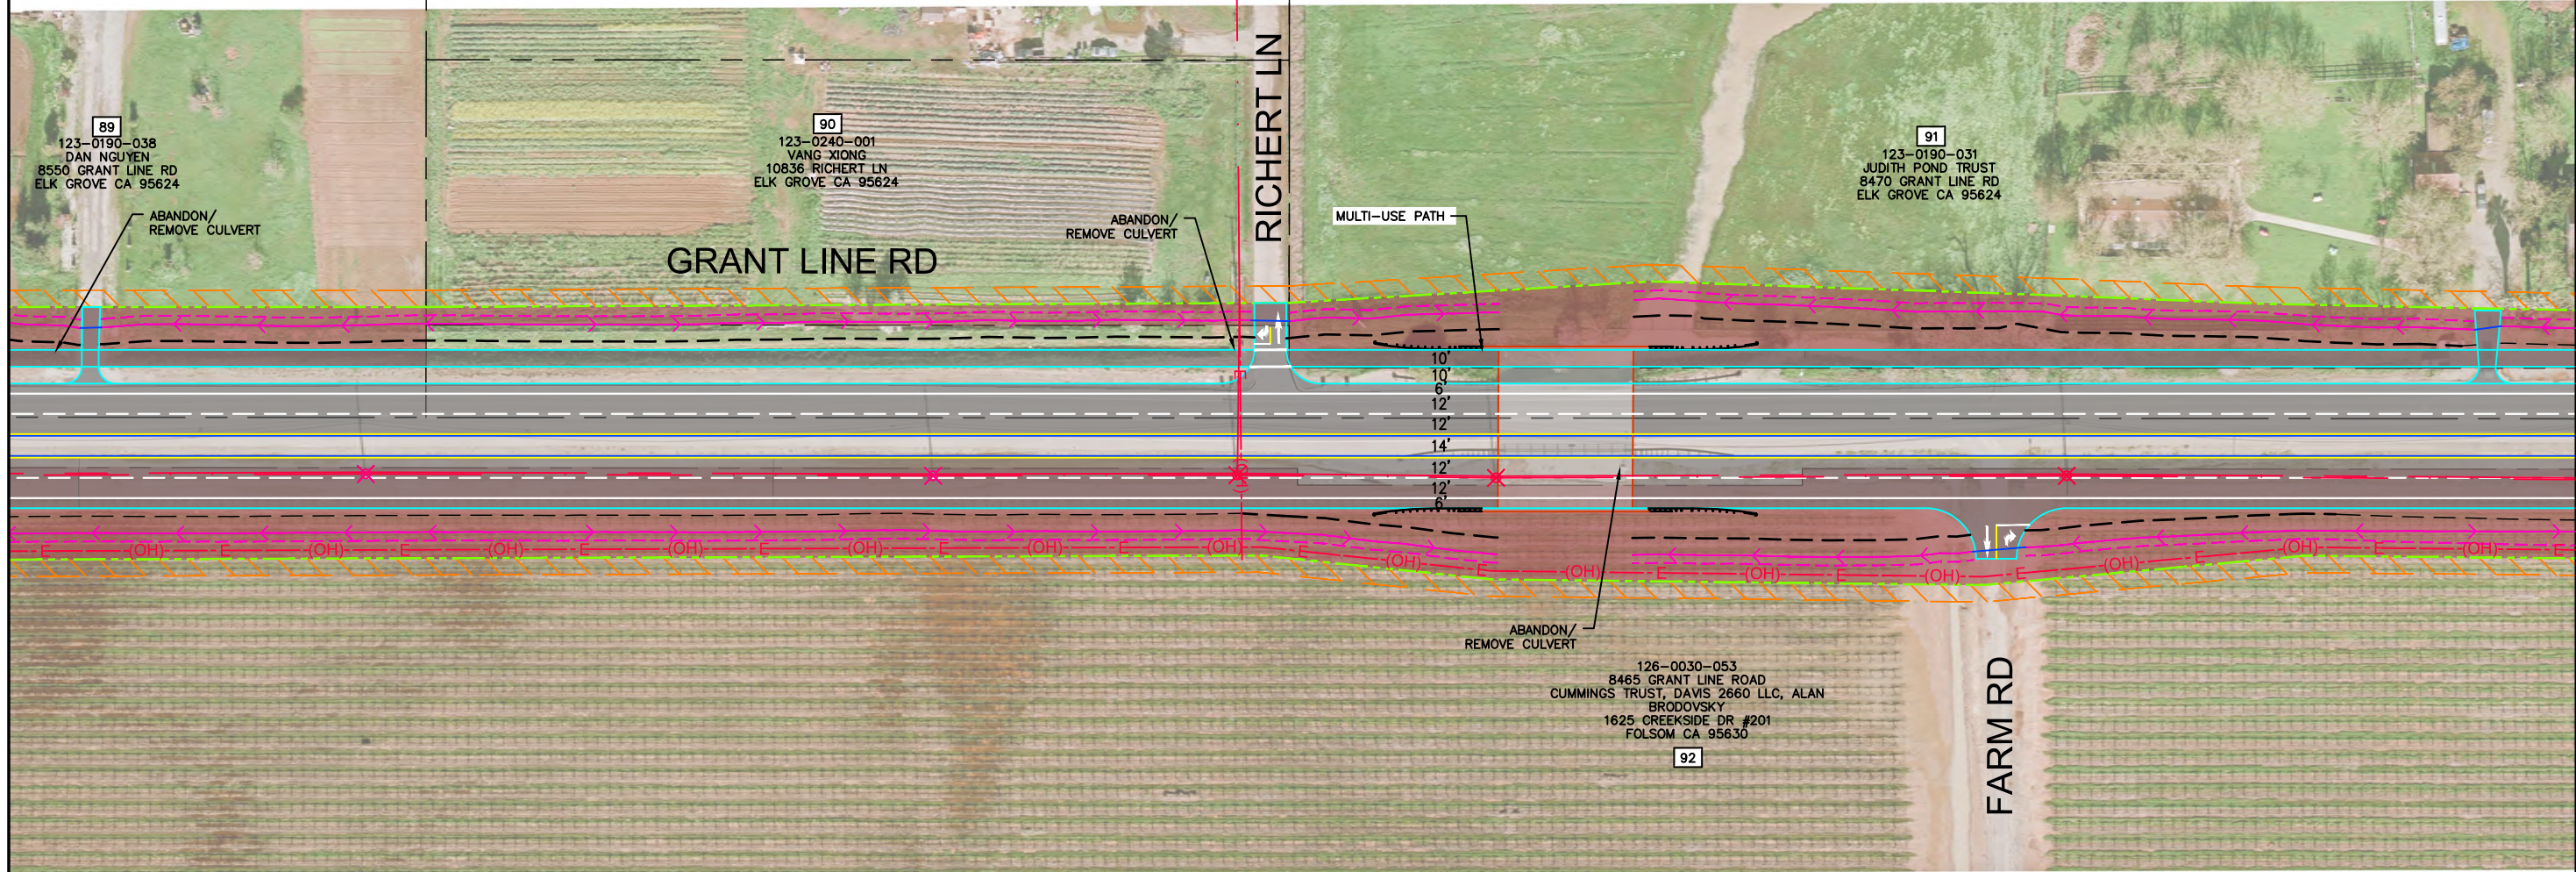

MATCHLINE SEE SHEET L-8

MATCHLINE SEE SHEET L-10

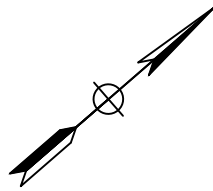

DESIGNED BY:	SUBMITTAL:	DATE:	06-8-2021
DRAWN BY:	DESCRIPTION:	REVISION DATE:	
CHECKED BY:	DESCRIPTION:	REVISION DATE:	
IN CHARGE:	DESCRIPTION:	REVISION DATE:	

DRAFT
NOT FOR
CONSTRUCTION




AECOM
2020 L Street, Suite 400
Sacramento, CA 95811
TEL: (916) 414-5800
FAX: (916) 414-5850



CITY OF ELK GROVE
DEPARTMENT OF PUBLIC WORKS
8401 LAGUNA PALMS WAY
ELK GROVE, CALIFORNIA 95758
916.683.7111


GRANT LINE ROAD/SHELDON AREA
PRECISE PLAN
ALTERNATIVE 2A
ROUNDABOUT ALTERNATIVE

VERIFY SCALES BAR IS ONE INCH ON ORIGINAL DRAWING. ADJUST SCALE FOR REDUCED PLOTS	
DRAWING NO. L-9	SHEET

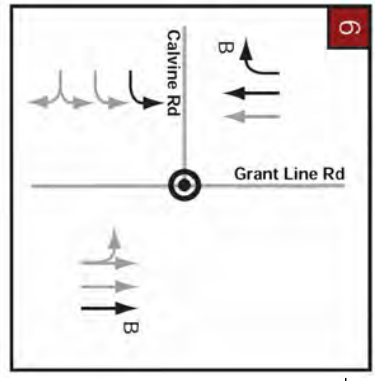


MATCHLINE SEE SHEET L-9

MATCHLINE SEE SHEET L-10

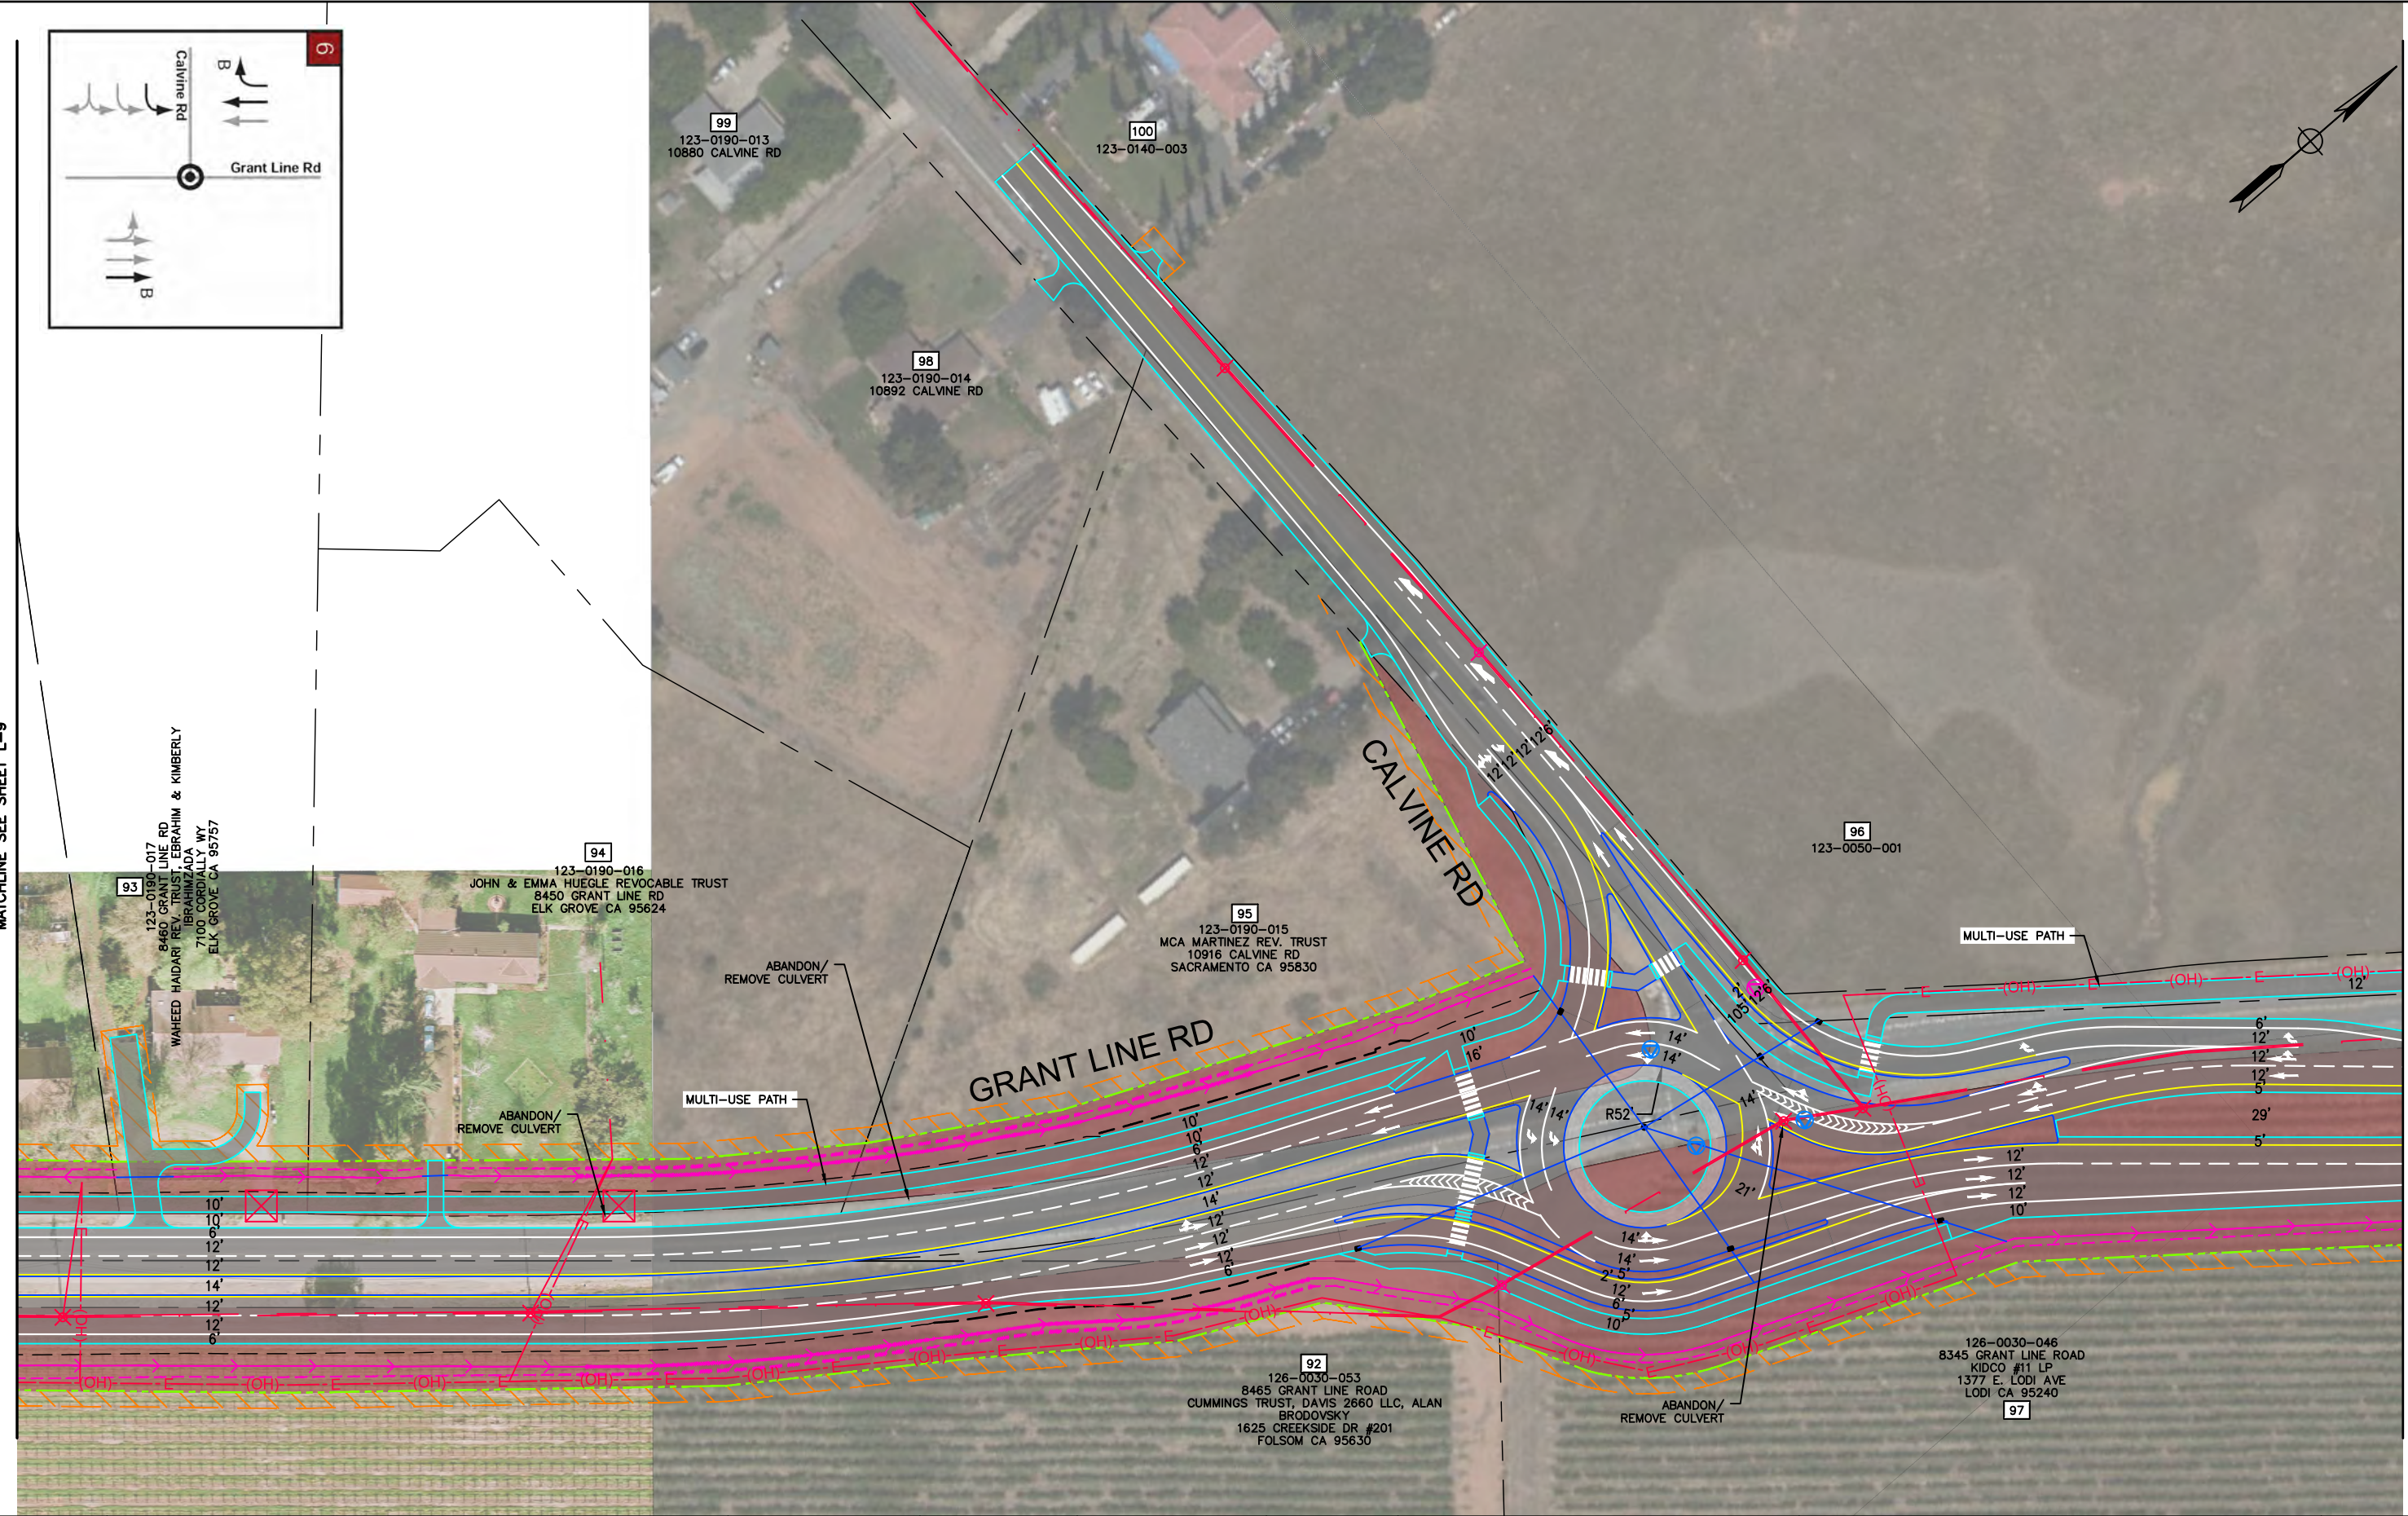

DESIGNED BY:	SUBMITAL:	DATE:	06-8-2021
DRAWN BY:	DESCRIPTION:	REVISION DATE:	
CHECKED BY:	DESCRIPTION:	REVISION DATE:	
IN CHARGE:	DESCRIPTION:	REVISION DATE:	

DRAFT
NOT FOR
CONSTRUCTION

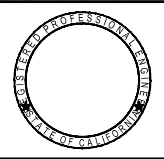

AECOM
2020 L Street, Suite 400
Sacramento, CA 95811
TEL: (916) 414-5800
FAX: (916) 414-5850




CITY OF ELK GROVE
DEPARTMENT OF PUBLIC WORKS
8401 LAGUNA PALMS WAY
ELK GROVE, CALIFORNIA 95758
916.683.7111

GRANT LINE ROAD/SHELDON AREA
PRECISE PLAN
ALTERNATIVE 2A
ROUNDAABOUT ALTERNATIVE

VERIFY SCALES BAR IS ONE INCH ON ORIGINAL DRAWING. ADJUST SCALE FOR REDUCED PLOTS	
DRAWING NO. L-10	SHEET

MATCHLINE SEE SHEET L-10

96
123-0050-001

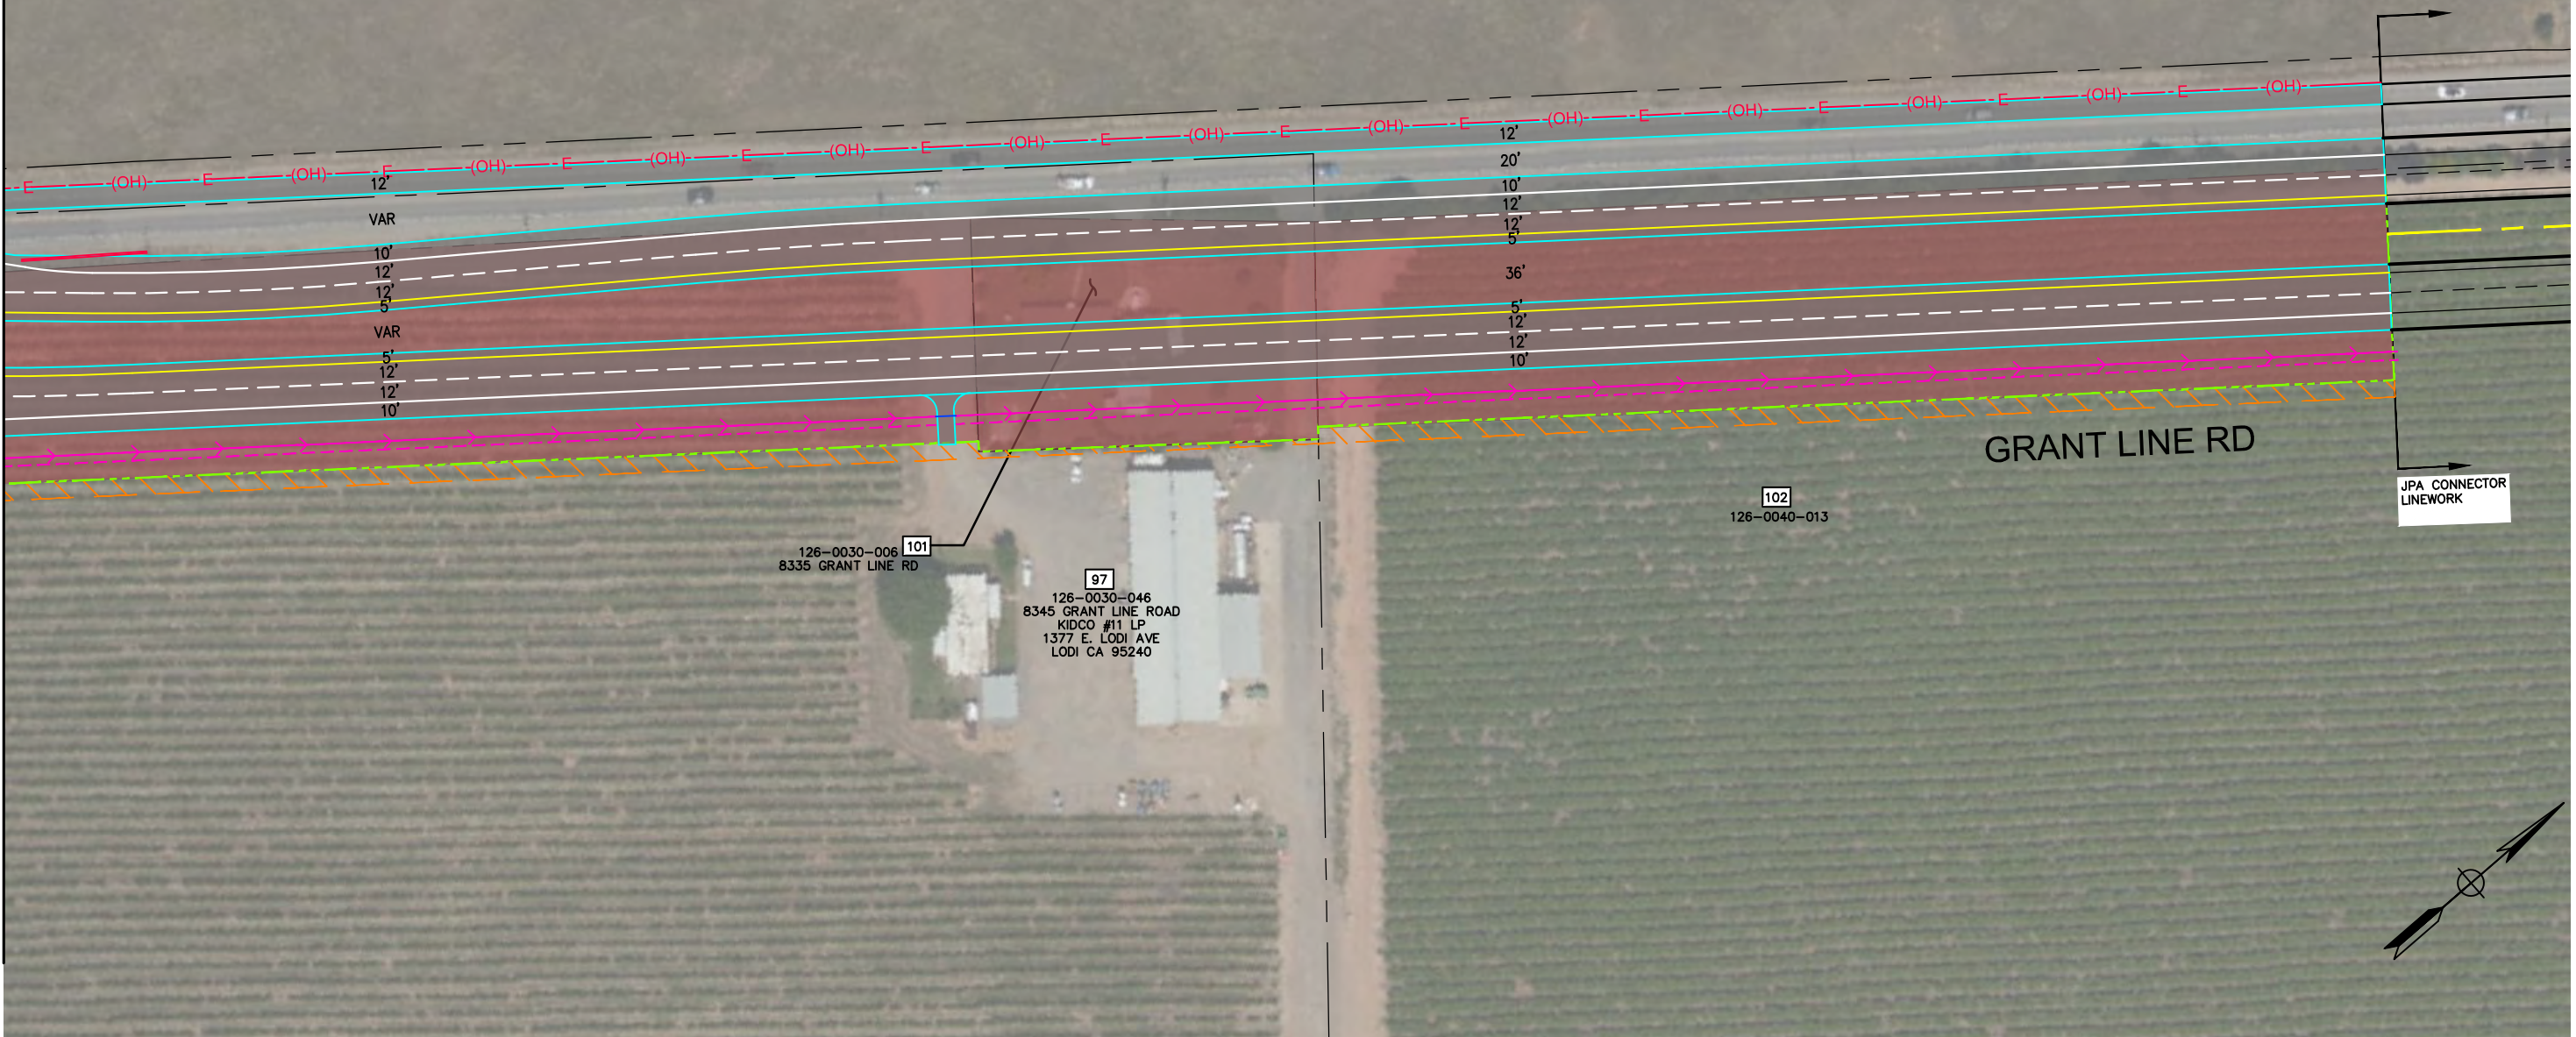

101
126-0030-006
8335 GRANT LINE RD

97
126-0030-046
8345 GRANT LINE ROAD
KIDCO #11 LP
1377 E. LODI AVE
LODI CA 95240

102
126-0040-013



DESIGNED BY:	SUBMITTAL:	DATE:	06-8-2021
DRAWN BY:	DESCRIPTION:	REVISION DATE:	
CHECKED BY:	DESCRIPTION:	REVISION DATE:	
IN CHARGE:	DESCRIPTION:	REVISION DATE:	

DRAFT
NOT FOR
CONSTRUCTION



AECOM
2020 L Street, Suite 400
Sacramento, CA 95811
TEL: (916) 414-5800
FAX: (916) 414-5850



CITY OF ELK GROVE
DEPARTMENT OF PUBLIC WORKS
8401 LAGUNA PALMS WAY
ELK GROVE, CALIFORNIA 95758
916.683.7111

GRANT LINE ROAD/SHELDON AREA
PRECISE PLAN
ALTERNATIVE 2A
ROUNDABOUT ALTERNATIVE

VERIFY SCALES BAR IS ONE INCH ON ORIGINAL DRAWING. ADJUST SCALE FOR REDUCED PLOTS	
DRAWING NO. L-11	SHEET