
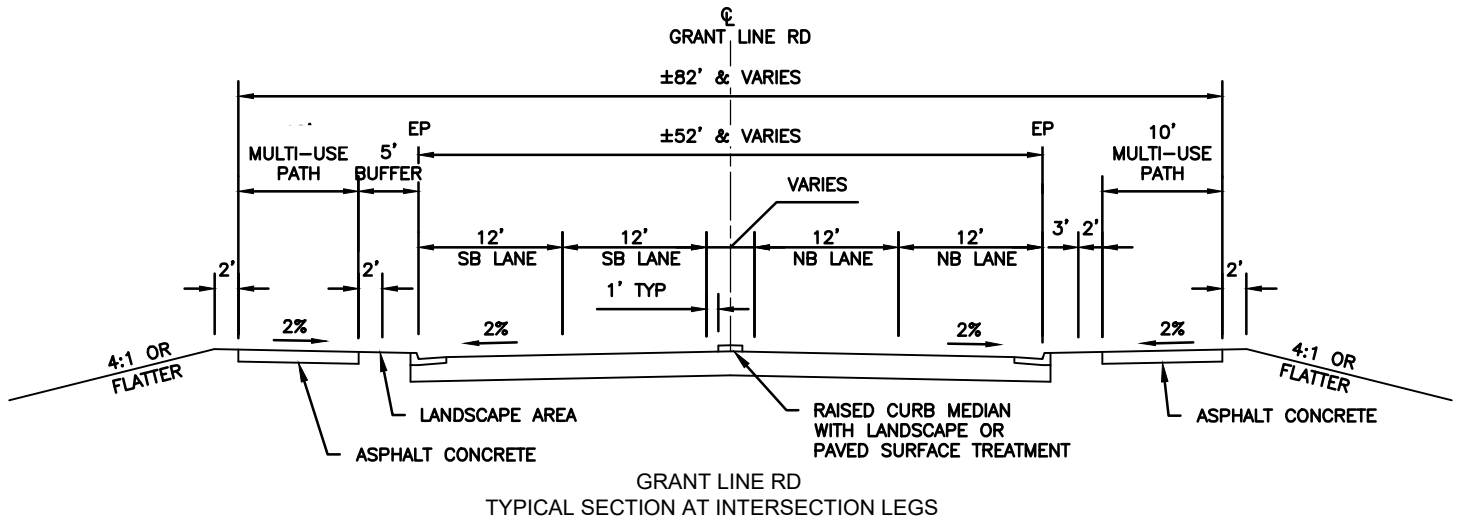
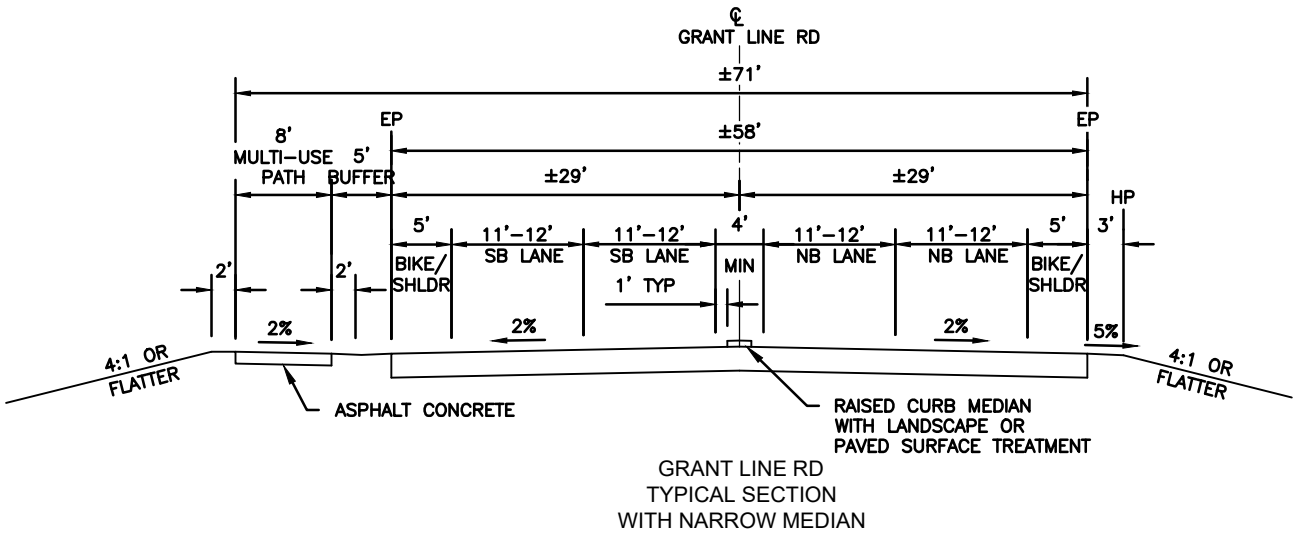


C:\Users\Vanessa.doctolero\Desktop\Projects\Grant Line Road\910 CAD\006-CIVIL\20-SHEETS\GLR_RAB_XS Sheets.dwg | Layout: XS-2 | Vanessa.doctolero | 9/9/2020 9:38 AM

NOTES:

1. UTILITIES AND RIGHT-OF-WAY WIDTHS ARE TO BE DETERMINED.

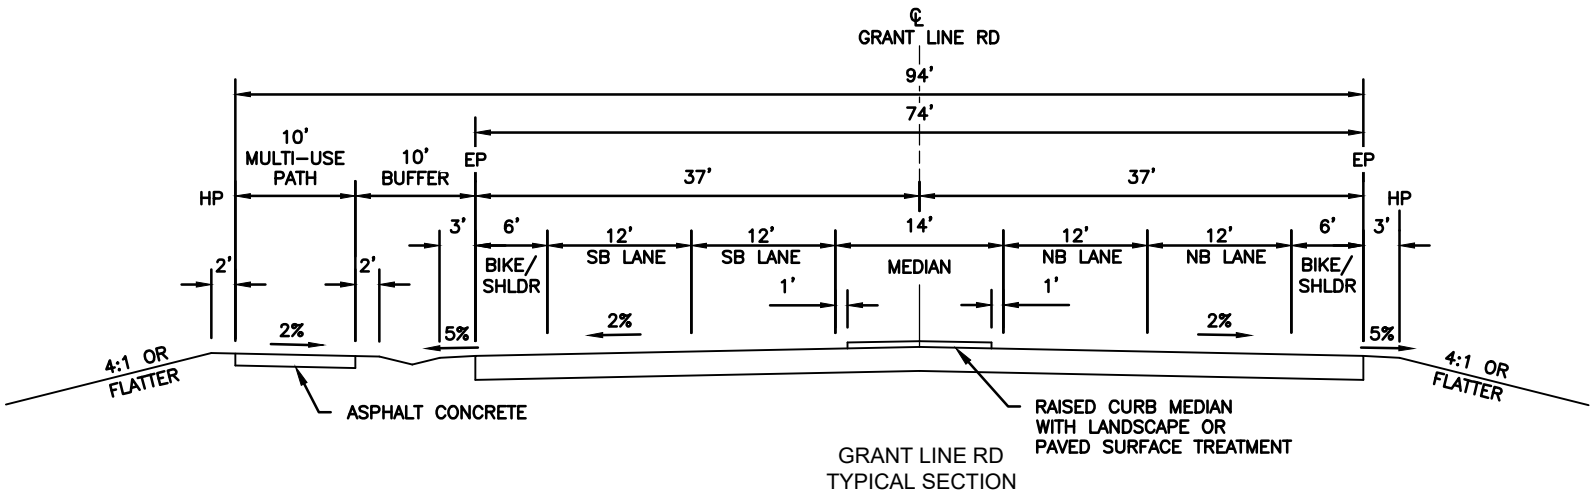

DESIGNED BY:	SUBMITTAL:	DATE: 08-24-2020
DRAWN BY:	DESCRIPTION:	REVISION DATE:
CHECKED BY:	DESCRIPTION:	REVISION DATE:
IN CHARGE:	DESCRIPTION:	REVISION DATE:

DRAFT
NOT FOR
CONSTRUCTION



AECOM
2020 L Street, Suite 400
Sacramento, CA 95811
TEL: (916) 414-5800
FAX: (916) 414-5850



CITY OF ELK GROVE
DEPARTMENT OF PUBLIC WORKS
8401 LAGUNA PALMS WAY
ELK GROVE, CALIFORNIA 95758
916.683.7111

GRANT LINE ROAD/SHELDON AREA
PRECISE PLAN
ROUNDAABOUT ALTERNATIVE
TYPICAL SECTIONS

VERIFY SCALES BAR IS ONE INCH ON ORIGINAL DRAWING. ADJUST SCALE FOR REDUCED PLOTS	
DRAWING NO. XS-2	SHEET