


PIPE SIZING CHART		
FLOW METER SIZE	UPSTREAM LENGTH	DOWNSTREAM LENGTH
1"	10"	5"
1.25"	12.5"	6.25"
1.5"	15"	7.5"
2"	20"	10"
3"	30"	15"

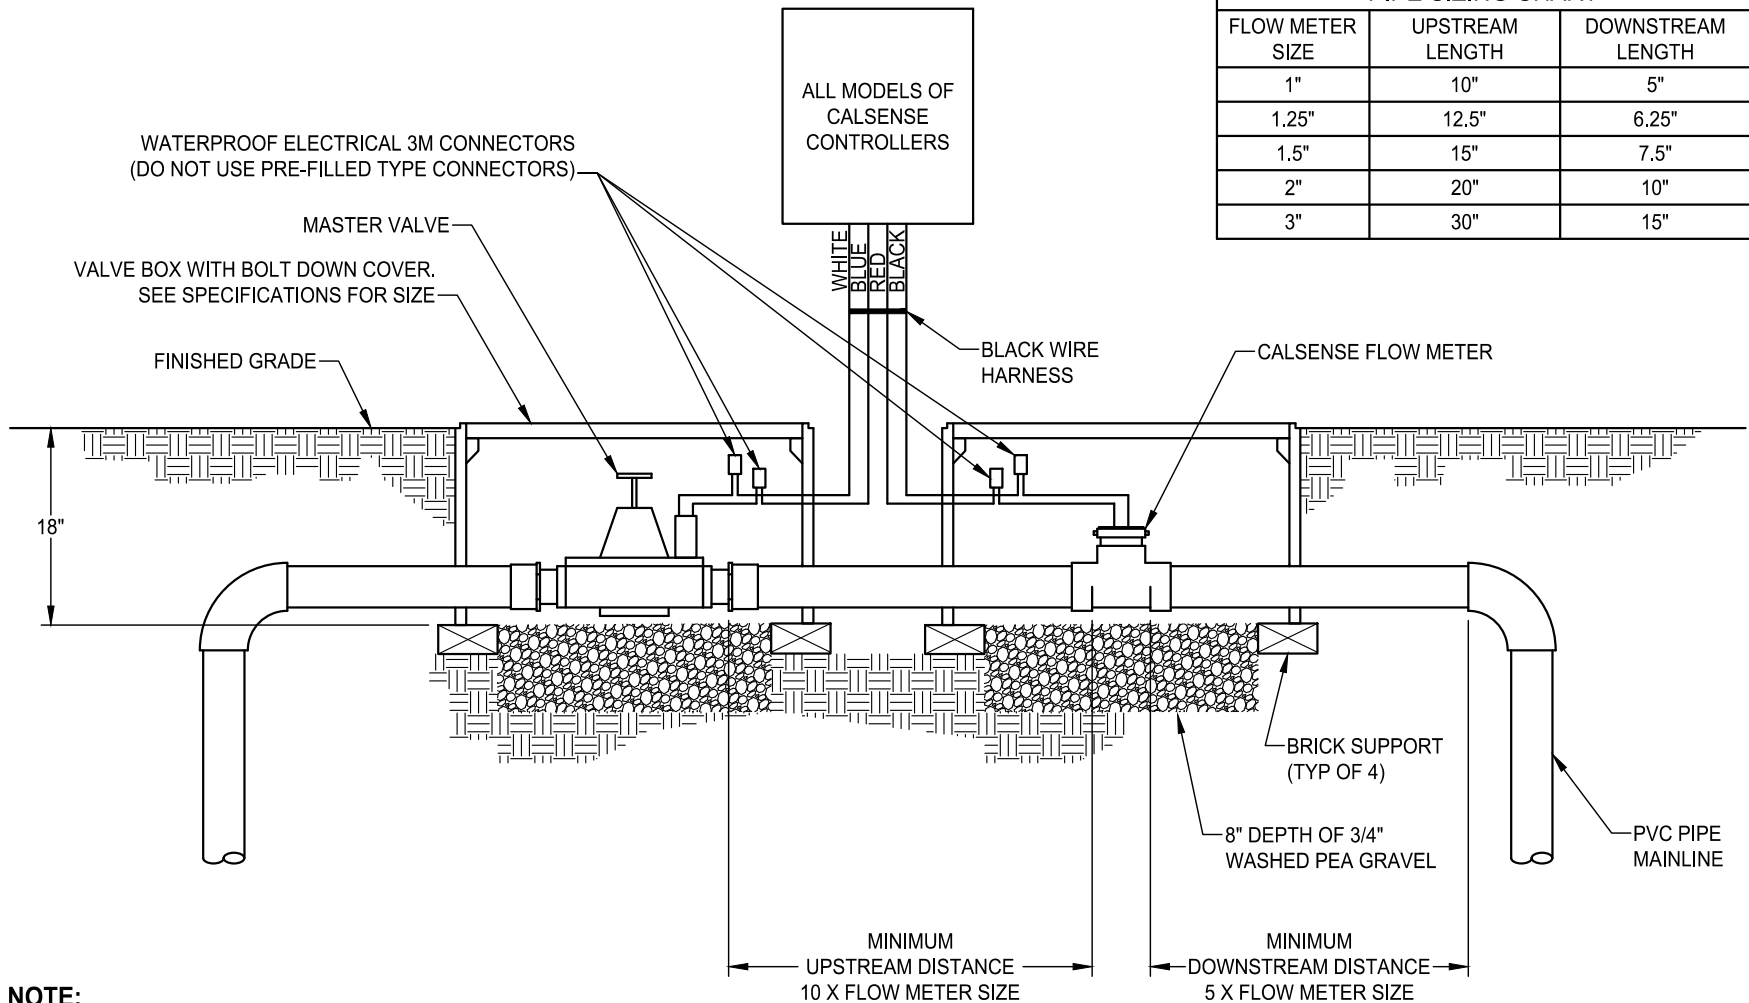

NOTE:

1. ALL VALVE BOXES AND LIDS WITHIN THE SIDEWALK AREA SHALL BE TRAFFIC RATED QUALITY.

DATE: 09/22/2007		NOT TO SCALE	
REVISION	BY	APPROVED	DATE

CITY OF ELK GROVE - PUBLIC WORKS

**MASTER VALVE
FLOW SENSOR**

APPROVED BY: *Paul M. Muddoch* 10/24/2018
 CITY ENGINEER DATE

DRAWING NUMBER
L - 6

