
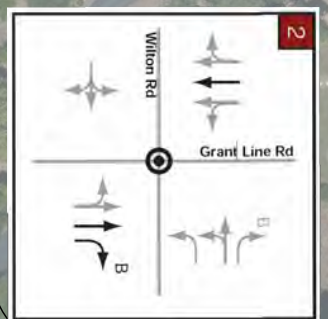


C:\Users\Vanessa.doctolero\Desktop\Projects\Grant Line Road\910 CAD\006-CIVIL\20-SHEETS\GLR_Alt 2C_L0 Sheets.dwg |Layout: L-3B |Vanessa.doctolero|6/8/2021 4:12 PM

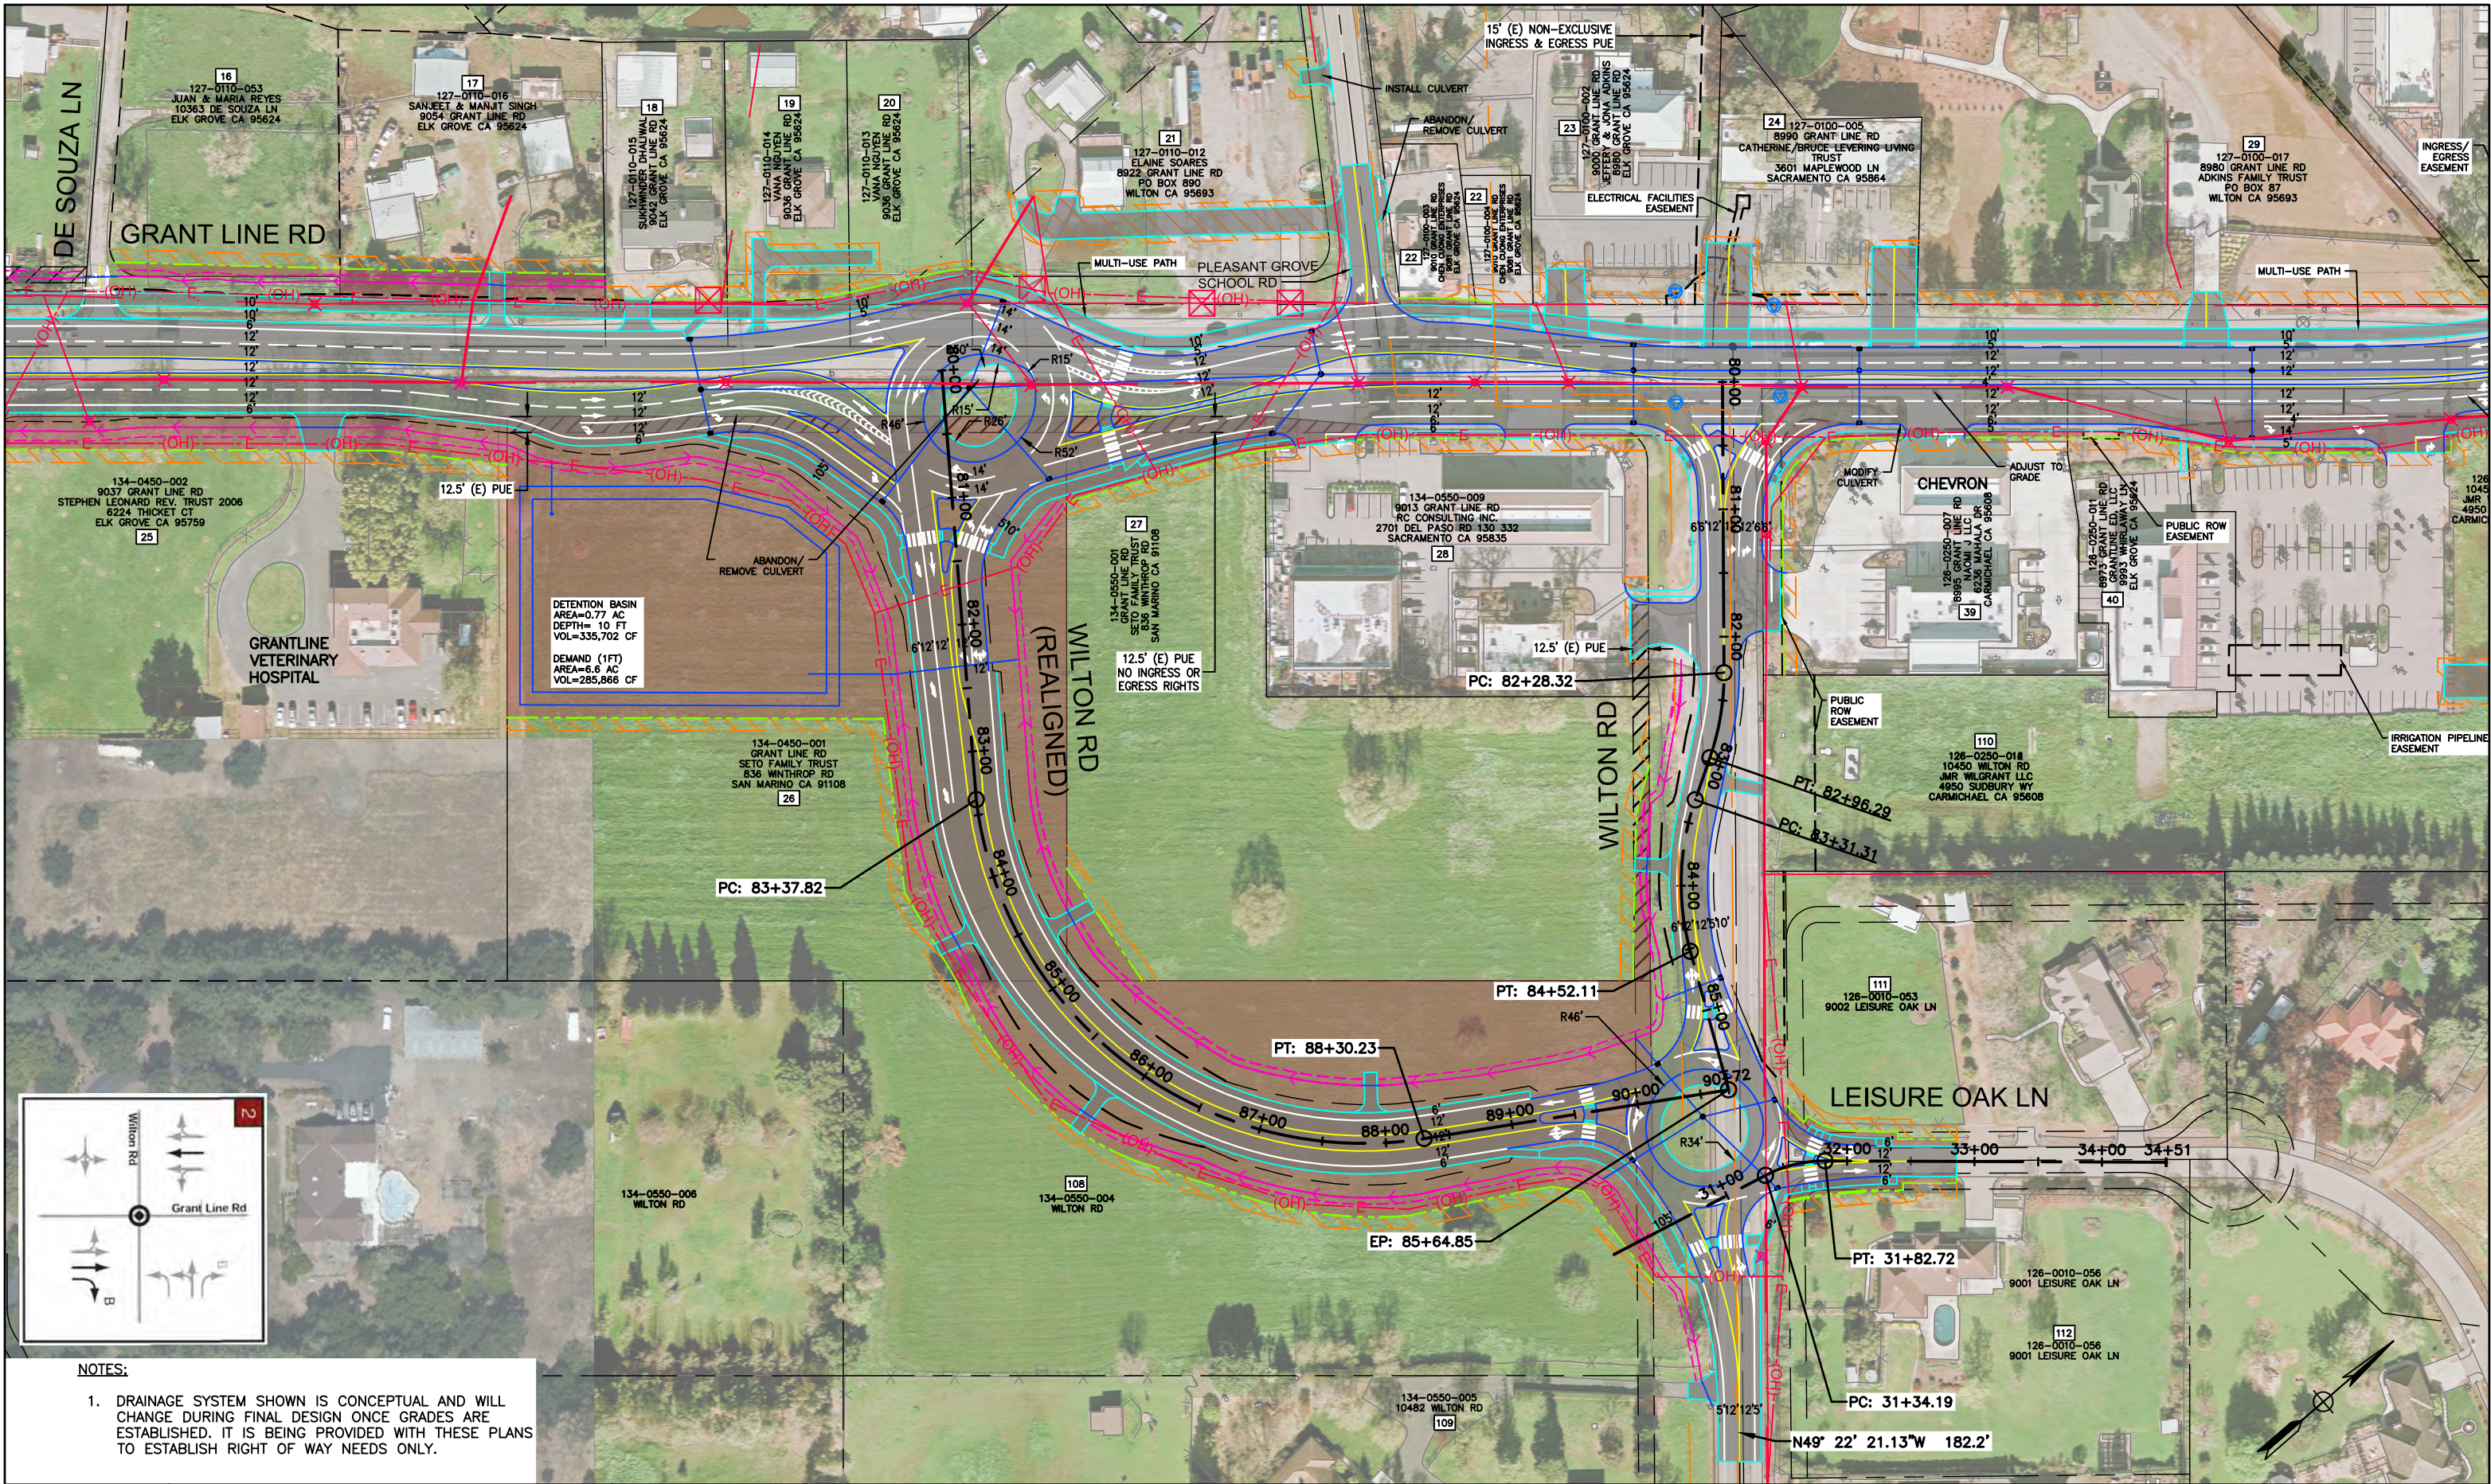


NOTES:

1. DRAINAGE SYSTEM SHOWN IS CONCEPTUAL AND WILL CHANGE DURING FINAL DESIGN ONCE GRADES ARE ESTABLISHED. IT IS BEING PROVIDED WITH THESE PLANS TO ESTABLISH RIGHT OF WAY NEEDS ONLY.

DESIGNED BY:	SUBMITAL:	DATE:	06-8-2021
DRAWN BY:	DESCRIPTION:	REVISION DATE:	
CHECKED BY:	DESCRIPTION:	REVISION DATE:	
IN CHARGE:	DESCRIPTION:	REVISION DATE:	

DRAFT
NOT FOR
CONSTRUCTION

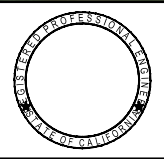


CITY OF ELK GROVE
DEPARTMENT OF PUBLIC WORKS
8401 LAGUNA PALMS WAY
ELK GROVE, CALIFORNIA 95758
916.683.7111

**GRANT LINE ROAD/SHELDON AREA
PRECISE PLAN
ALTERNATIVE 2C - ROUNDABOUT ALT
WITH WILTON ROAD REALIGNMENT**

VERIFY SCALES
BAR IS ONE INCH ON ORIGINAL
DRAWING. ADJUST SCALE FOR
REDUCED PLOTS


DRAWING NO.	SHEET
L-3B	

C:\Users\vanessa.doctolero\Desktop\Projects\Grant Line Road\910 CAD\006-CIVIL\20-SHEETS\GLR_Alt 2C_L0 Sheets.dwg | Layout: L-4A | vanessa.doctolero|6/9/2021 4:25 PM

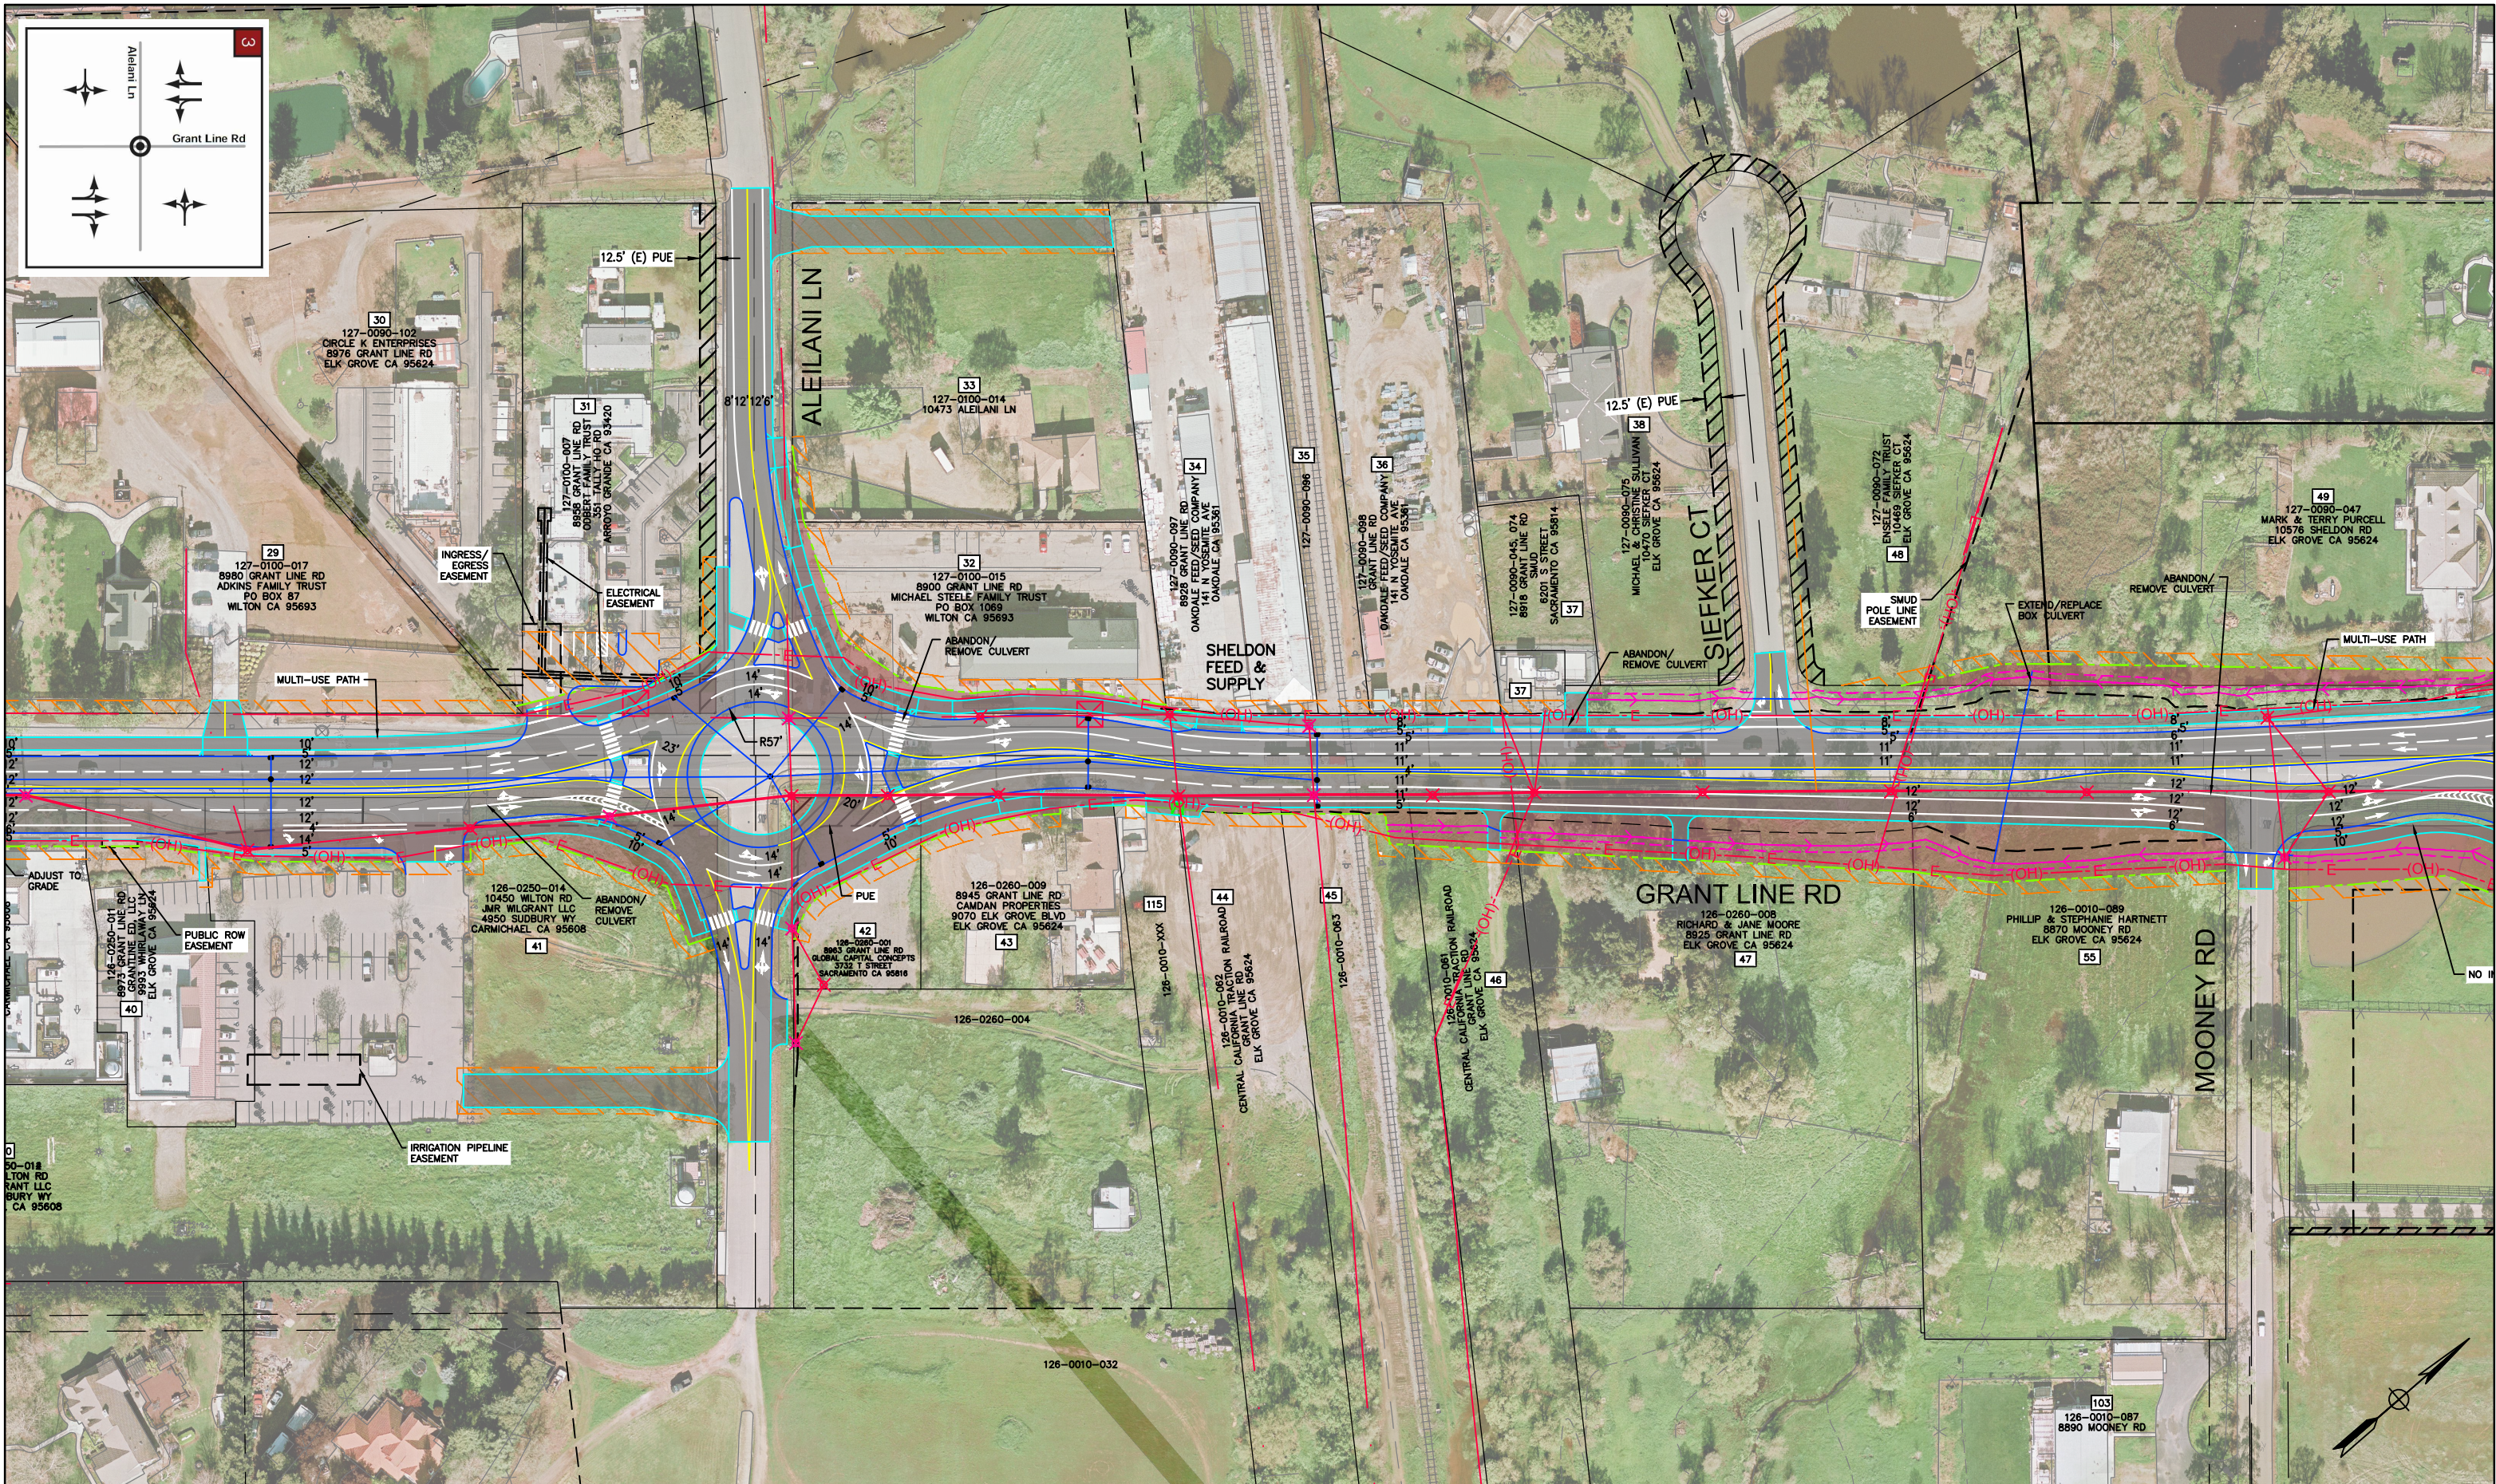

DESIGNED BY:	SUBMITTAL:	DATE:	06-8-2021	DRAFT NOT FOR CONSTRUCTION		AECOM 2020 L Street, Suite 400 Sacramento, CA 95811 TEL: (916) 414-5800 FAX: (916) 414-5850		CITY OF ELK GROVE DEPARTMENT OF PUBLIC WORKS 8401 LAGUNA PALMS WAY ELK GROVE, CALIFORNIA 95758 916.683.7111	GRANT LINE ROAD/SHELDON AREA PRECISE PLAN ALTERNATIVE 2C - ROUNDABOUT ALT WITH WILTON ROAD REALIGNMENT	VERIFY SCALES BAR IS ONE INCH ON ORIGINAL DRAWING. ADJUST SCALE FOR REDUCED PLOTS	DRAWN BY:	DESCRIPTION:	REVISION DATE:	REVISION DATE:	REVISION DATE:	REVISION DATE:	DRAWING NO.	SHEET
CHECKED BY:	DESCRIPTION:	REVISION DATE:	REVISION DATE:								REVISION DATE:	REVISION DATE:	L-4A					
IN CHARGE:	DESCRIPTION:	REVISION DATE:	REVISION DATE:								REVISION DATE:	REVISION DATE:						

C:\Users\Vanessa.doctolero\Desktop\Projects\Grant Line Road\910 CAD\006-CIVIL\20-SHEETS\GLR_Alt 2C_LO Sheets.dwg | Layout: L-5A | Vanessa.doctolero | 6/8/2021 4:12 PM

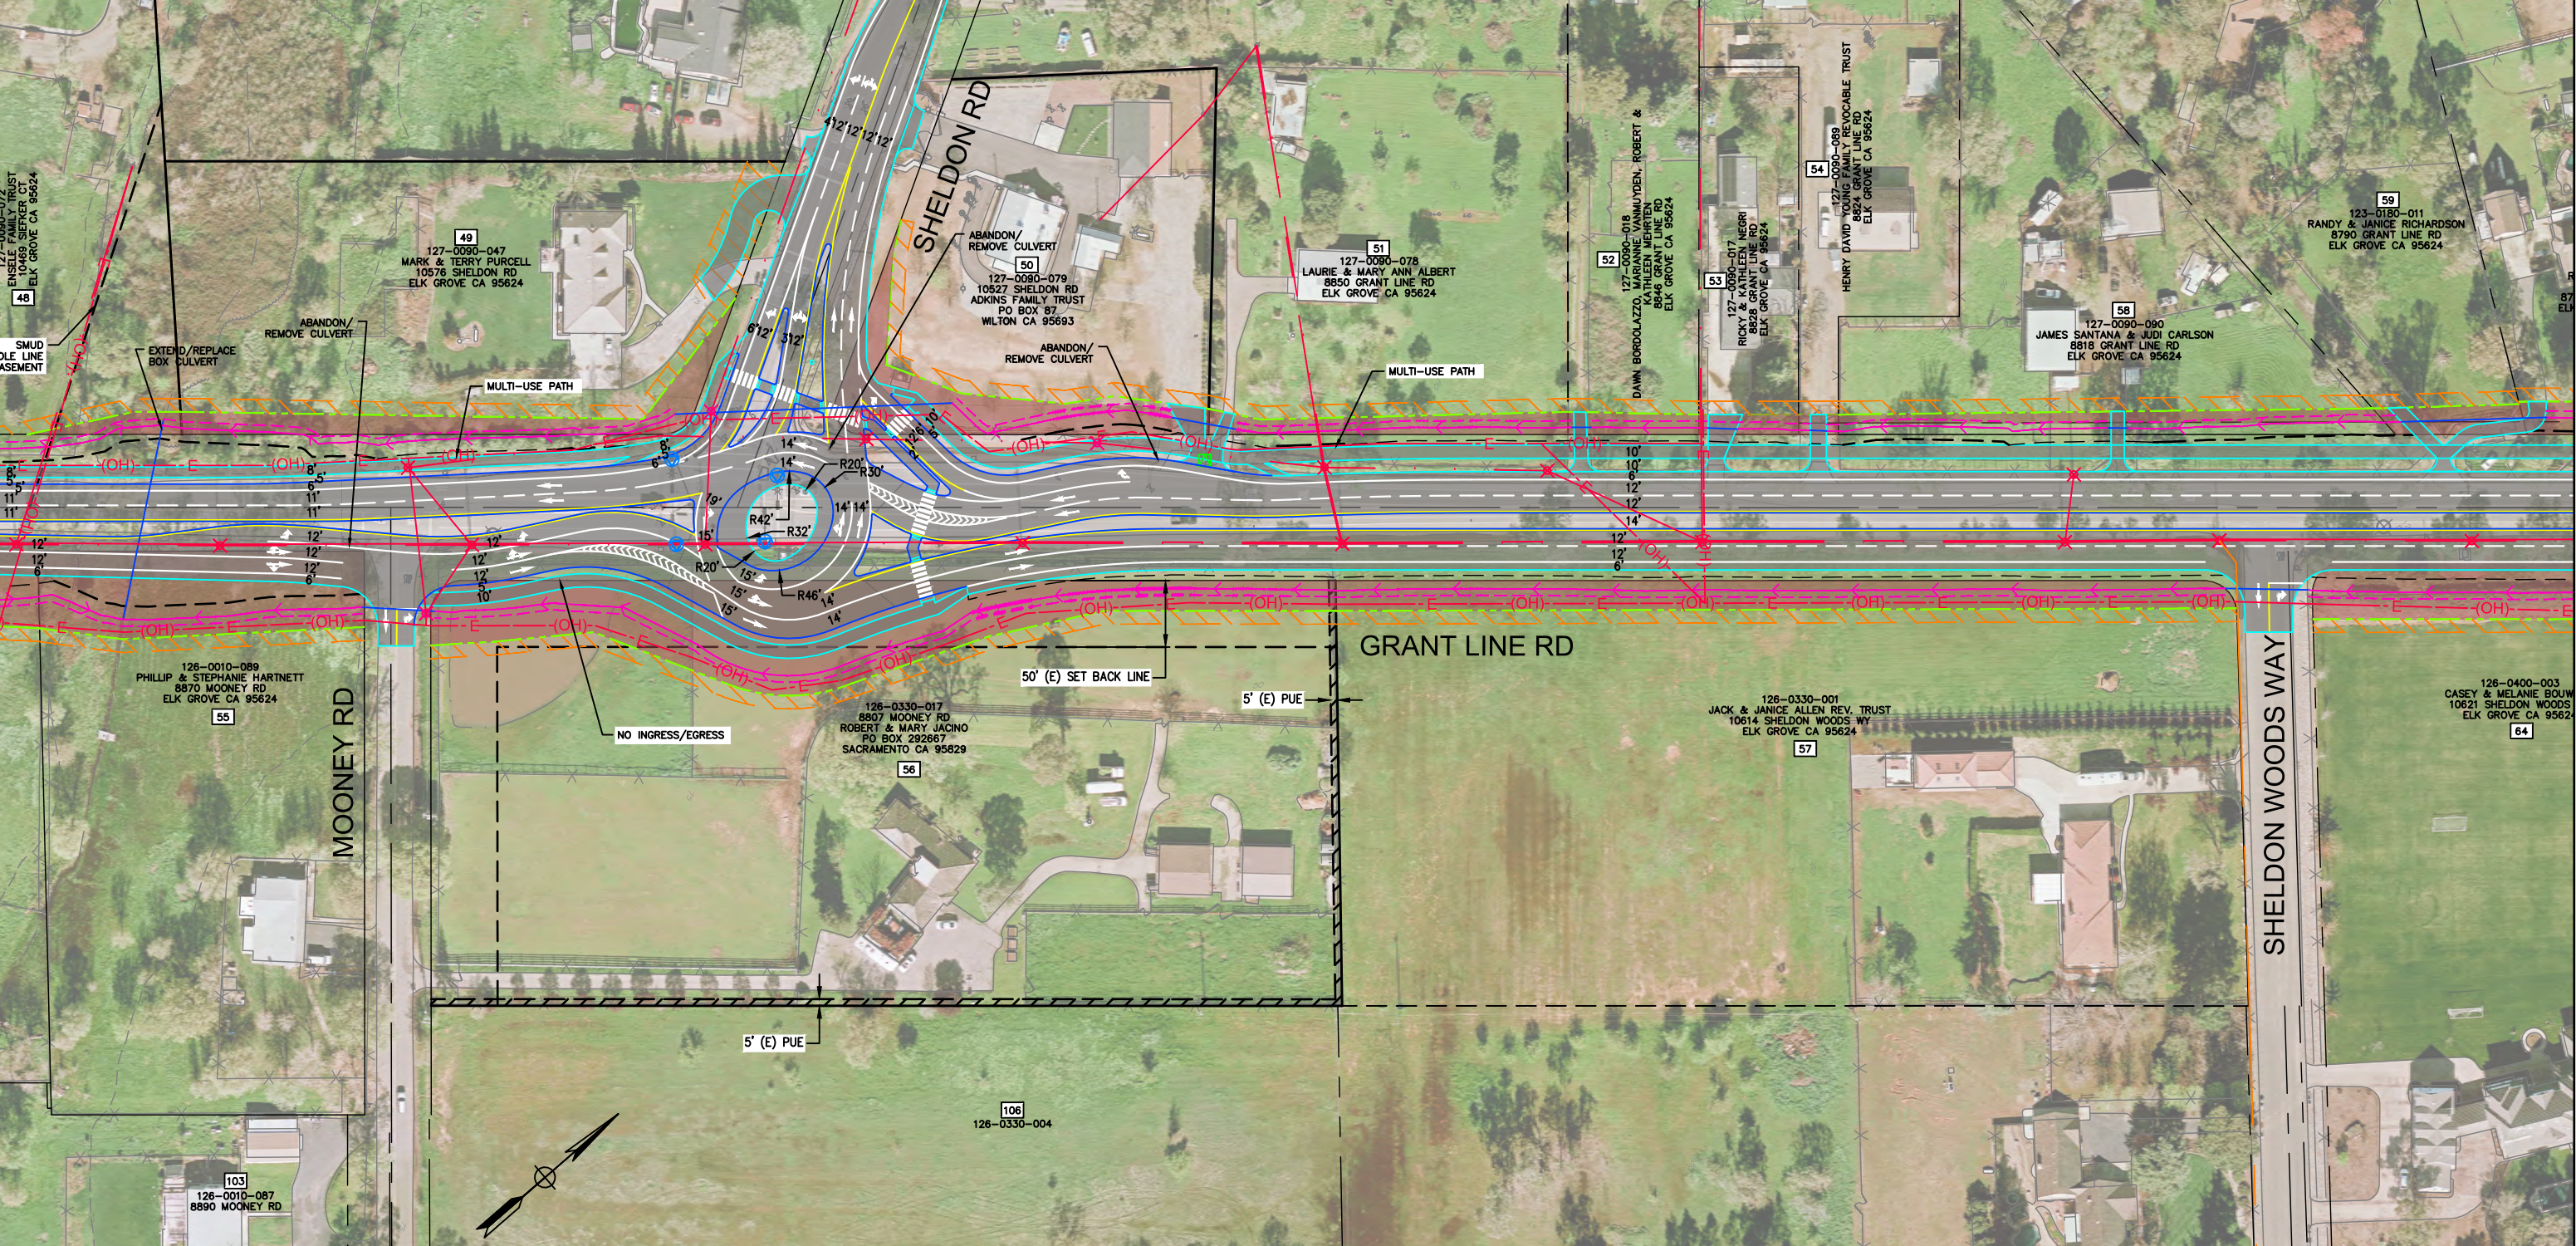

DESIGNED BY:	SUBMITAL:	DATE:	06-8-2021
DRAWN BY:	DESCRIPTION:	REVISION DATE:	
CHECKED BY:	DESCRIPTION:	REVISION DATE:	
IN CHARGE:	DESCRIPTION:	REVISION DATE:	

DRAFT
NOT FOR
CONSTRUCTION



AECOM
2020 L Street, Suite 400
Sacramento, CA 95811
TEL: (916) 414-5800
FAX: (916) 414-5850



CITY OF ELK GROVE
DEPARTMENT OF PUBLIC WORKS
8401 LAGUNA PALMS WAY
ELK GROVE, CALIFORNIA 95758
916.683.7111

GRANT LINE ROAD/SHELDON AREA
PRECISE PLAN
**ALTERNATIVE 2C - ROUNDABOUT ALT
WITH WILTON ROAD REALIGNMENT**

VERIFY SCALES BAR IS ONE INCH ON ORIGINAL DRAWING. ADJUST SCALE FOR REDUCED PLOTS	
DRAWING NO.	SHEET
L-5A	