

**NOTES:**

1. No crack treatment on bridge deck.

**FY2021 CITYWIDE CRACK SEAL PROJECT**

**LEGEND**  
— Crack Seal Treatment Street (Base Bid)



NTS



**CITY OF ELK GROVE**  
 DEPARTMENT OF PUBLIC WORKS  
 8401 LAGUNA PALMS WAY  
 ELK GROVE, CALIFORNIA 95758  
 916.683.7111

APPENDIX A  
 BASE BID  
 LOCATIONS MAP

DATE: 05/01/2020	SHEET: 1
SCALE: HORIZ: NA VERT: NA	OF 2
PROJECT NO.: OM2101	




**NOTES:**

1. No crack treatment on bridge deck.

**FY2021 CITYWIDE CRACK SEAL PROJECT**

**LEGEND**

 Crack Seal Treatment Street (Base Bid)





**CITY OF ELK GROVE**  
 DEPARTMENT OF PUBLIC WORKS  
 8401 LAGUNA PALMS WAY  
 ELK GROVE, CALIFORNIA 95756  
 916.653.7111

APPENDIX A  
 BASE BID  
 LOCATIONS MAP

DATE: 06/01/2020  
 SCALE: HORIZ: NA  
 VERT: NA  
 PROJECT No.: OM2101

SHEET: 2  
 OF 2  
 2

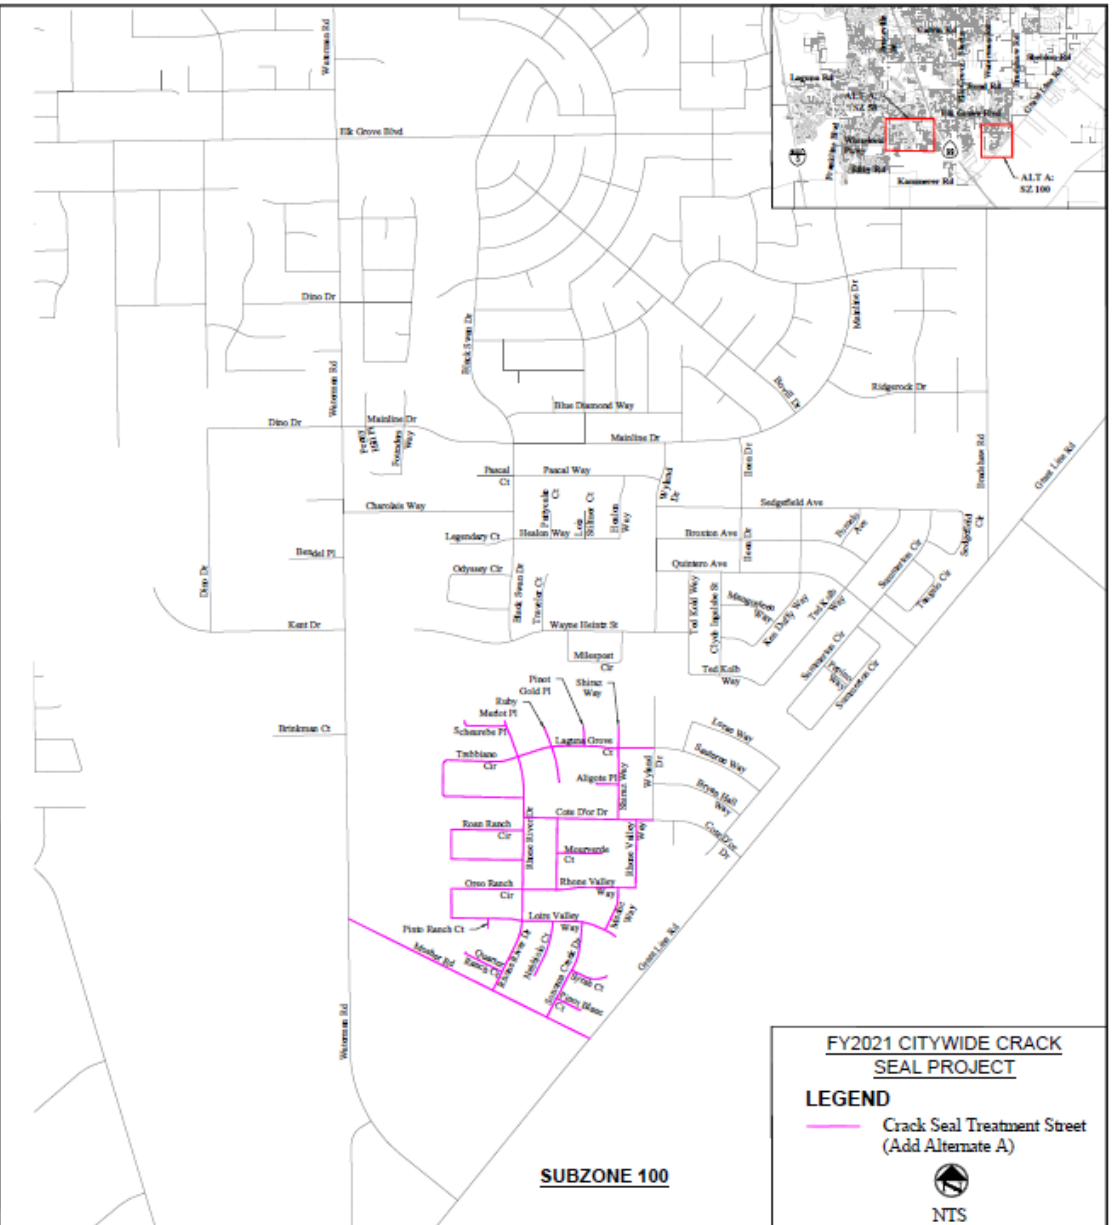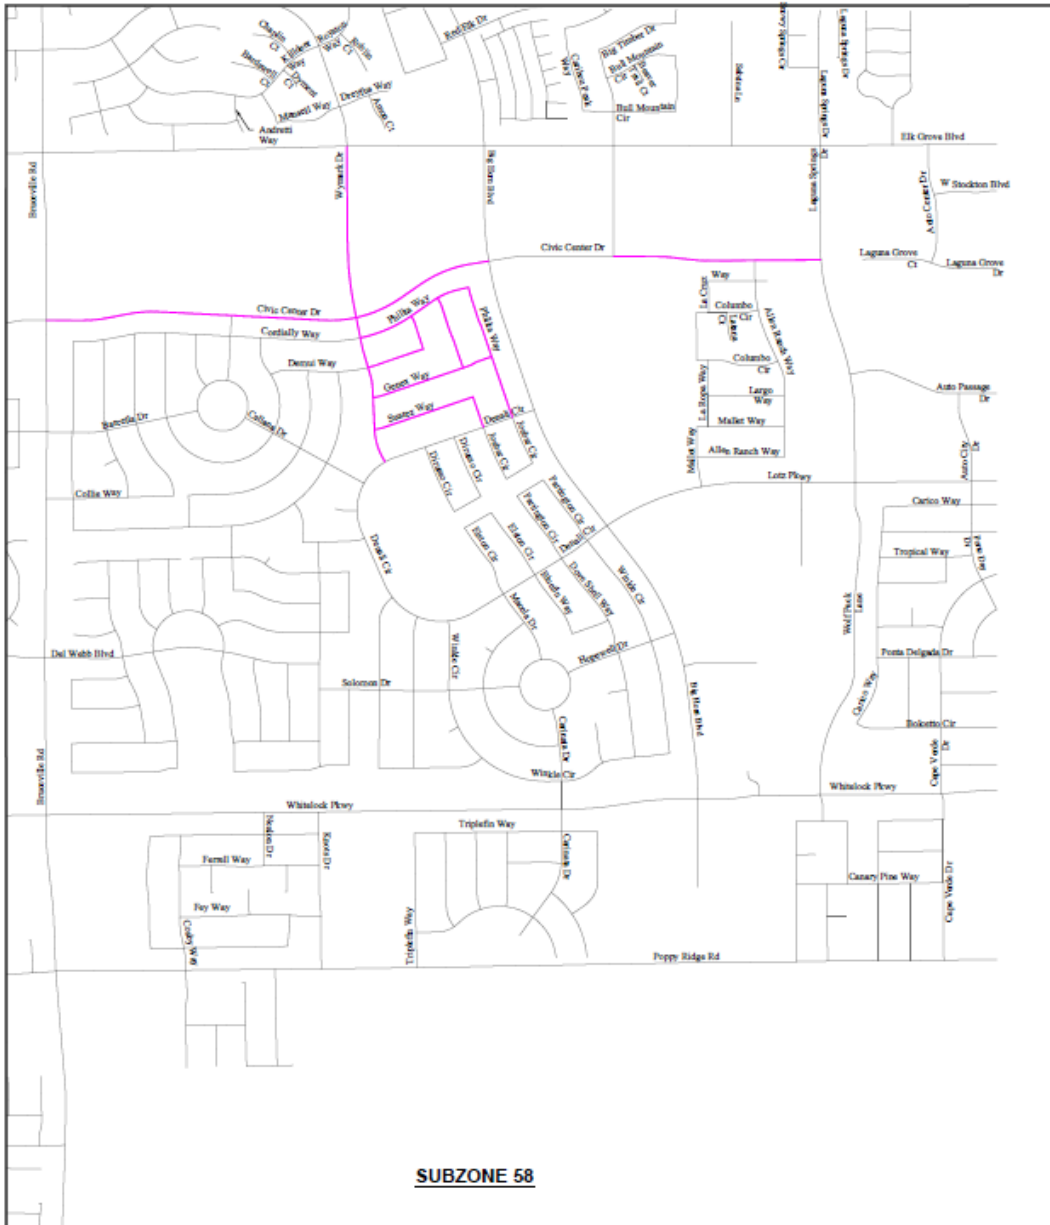

**FY2021 CITYWIDE CRACK SEAL PROJECT**

**LEGEND**

— Crack Seal Treatment Street (Add Alternate A)


NTS



**CITY OF ELK GROVE**  
 DEPARTMENT OF PUBLIC WORKS  
 8401 LAGUNA PALMS WAY  
 ELK GROVE, CALIFORNIA 95758  
 916.683.7111

**APPENDIX B**  
**ADD ALTERNATE A**  
**LOCATIONS MAP**

DATE: 06/01/2020	SHEET: 1
SCALE: HORIZ: NA VERT: NA	OF —
PROJECT No.: 0M2101	1

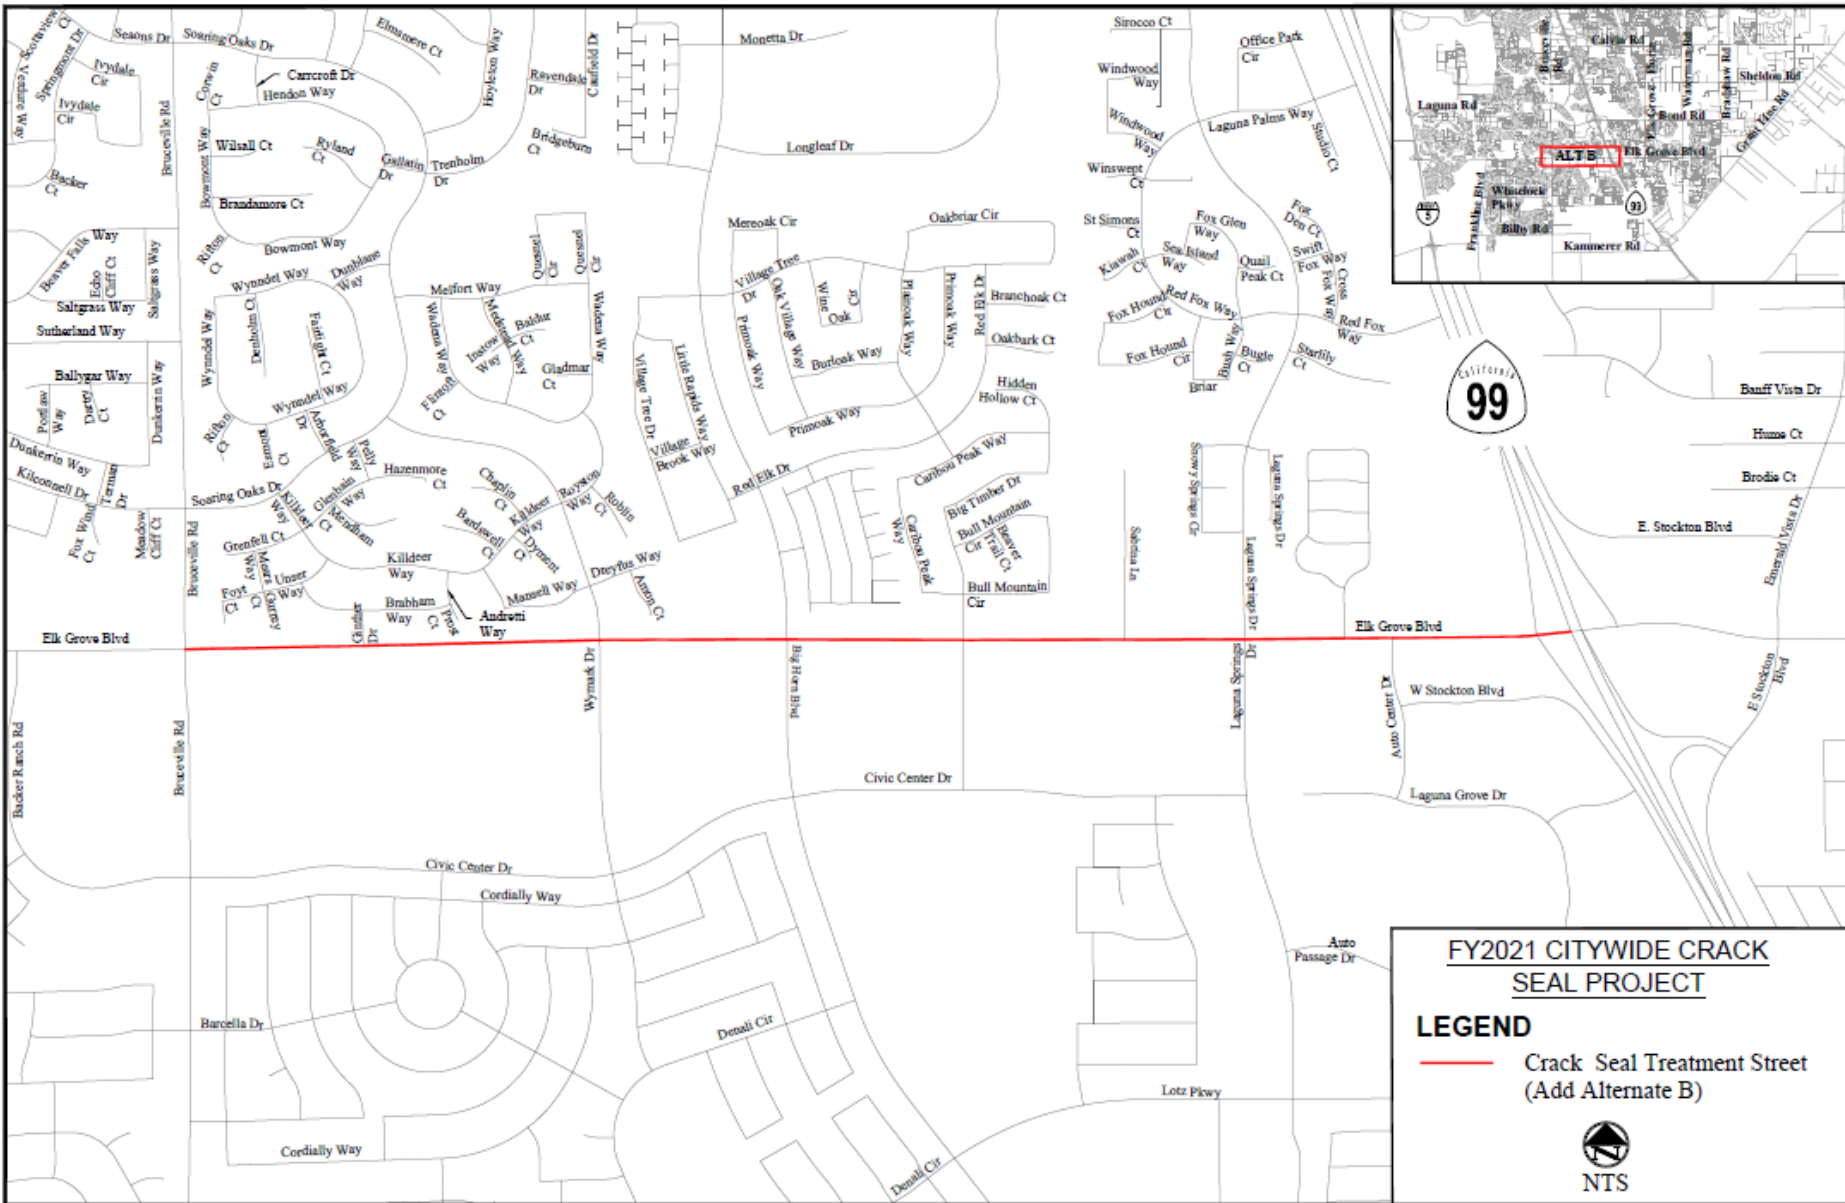

**FY2021 CITYWIDE CRACK SEAL PROJECT**

**LEGEND**

— Crack Seal Treatment Street (Add Alternate B)

NTS



**CITY OF ELK GROVE**  
 DEPARTMENT OF PUBLIC WORKS  
 8401 LAGUNA PALMS WAY  
 ELK GROVE, CALIFORNIA 95758  
 916.683.7111

**APPENDIX C**  
**ADD ALTERNATE B**  
**LOCATIONS MAP**

DATE:  
06/01/2020

SCALE:  
HORIZ: NA  
VERT: NA

PROJECT No.:  
OM2101

SHEET:  
1  
OF  
1