




FY2022 CITYWIDE CRACK SEAL PROJECT

LEGEND

— Crack Seal Treatment Street (Base Bid)


 NTS



CITY OF ELK GROVE
 DEPARTMENT OF PUBLIC WORKS
 8401 LAGUNA PALMS WAY
 ELK GROVE, CALIFORNIA 95758
 916.683.7111

APPENDIX B
 2022 CITYWIDE CRACK SEAL PROJECT
 LOCATIONS MAP

DATE	04-26-2021	SHEET	3
SCALE		OF	
HORIZ	NA		
VERT	NA		
PROJECT No.	OM2201		4

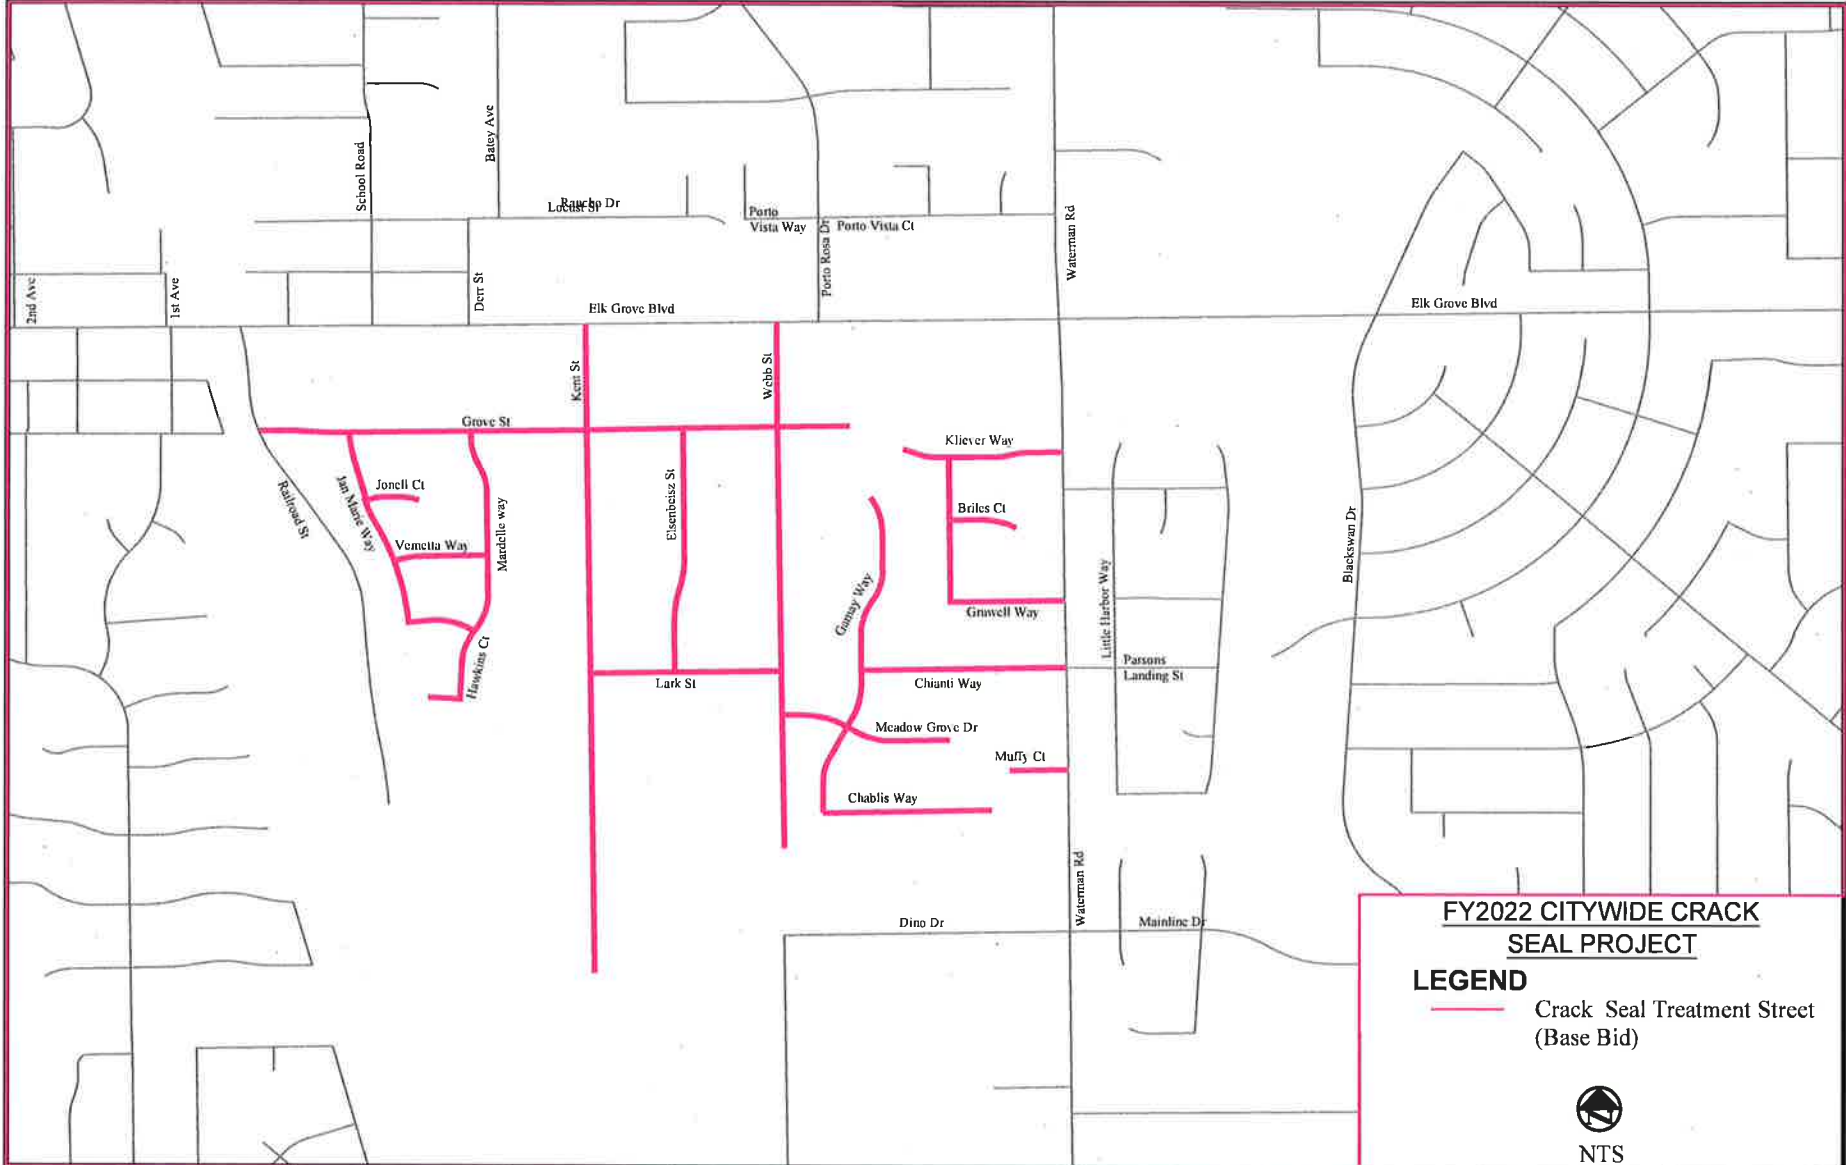

FY2022 CITYWIDE CRACK SEAL PROJECT

LEGEND

 Crack Seal Treatment Street (Base Bid)


NTS




CITY OF ELK GROVE
 DEPARTMENT OF PUBLIC WORKS
 8401 LAGUNA PALMS WAY
 ELK GROVE, CALIFORNIA 95758
 916.683.7111

APPENDIX B
 2022 CITYWIDE CRACK SEAL PROJECT
 LOCATIONS MAP

DATE: 04-26-2021
 SCALE: HORIZ: NA VERT: NA
 PROJECT No.: OM2201


SHEET: 4
 OF 4

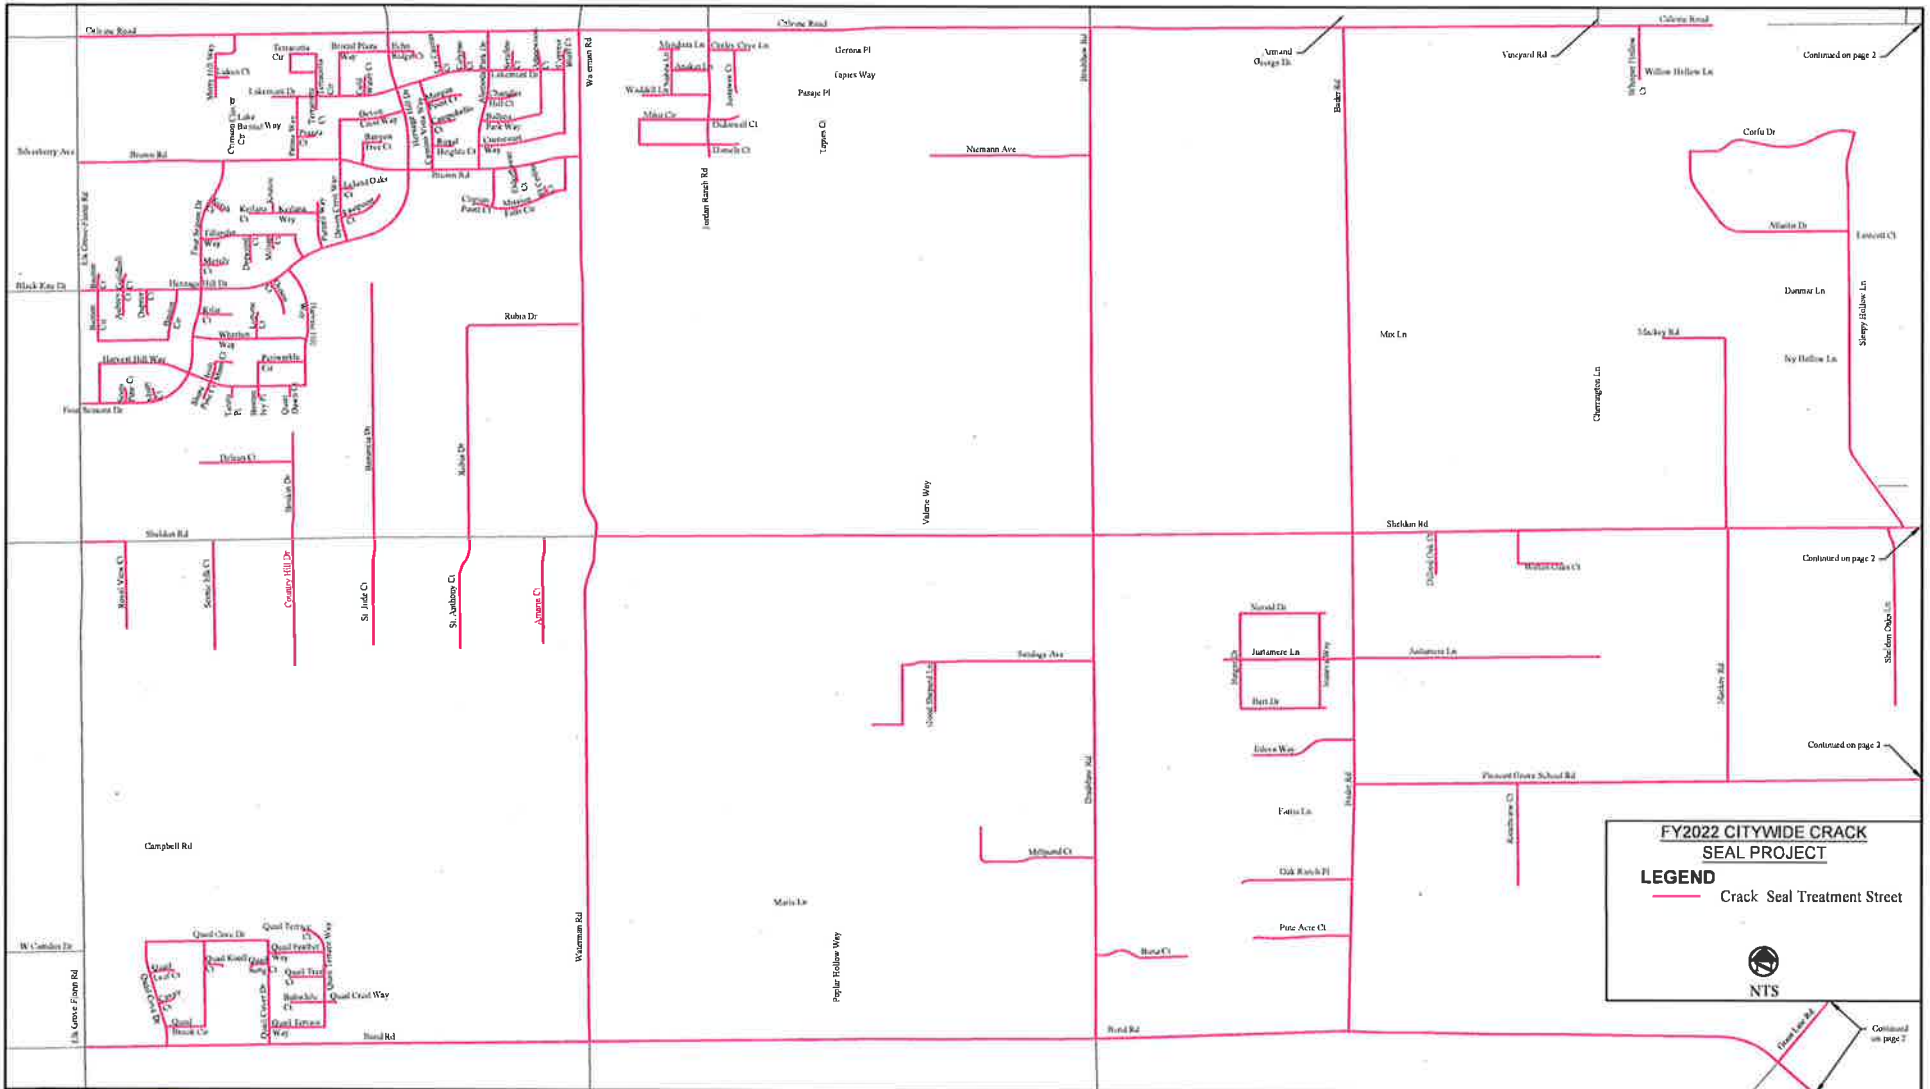

CITY OF ELK GROVE
 DEPARTMENT OF PUBLIC WORKS
 8401 LAGUNA PALMS WAY
 ELK GROVE, CALIFORNIA 95758
 916.683.7111

APPENDIX B
 2022 CITYWIDE CRACK SEAL PROJECT
 LOCATIONS MAP

DATE	04-26-2021	SHEET	1
SCALE	HORIZ: NA VERT: NA	OF	4
PROJECT No	DM2201		

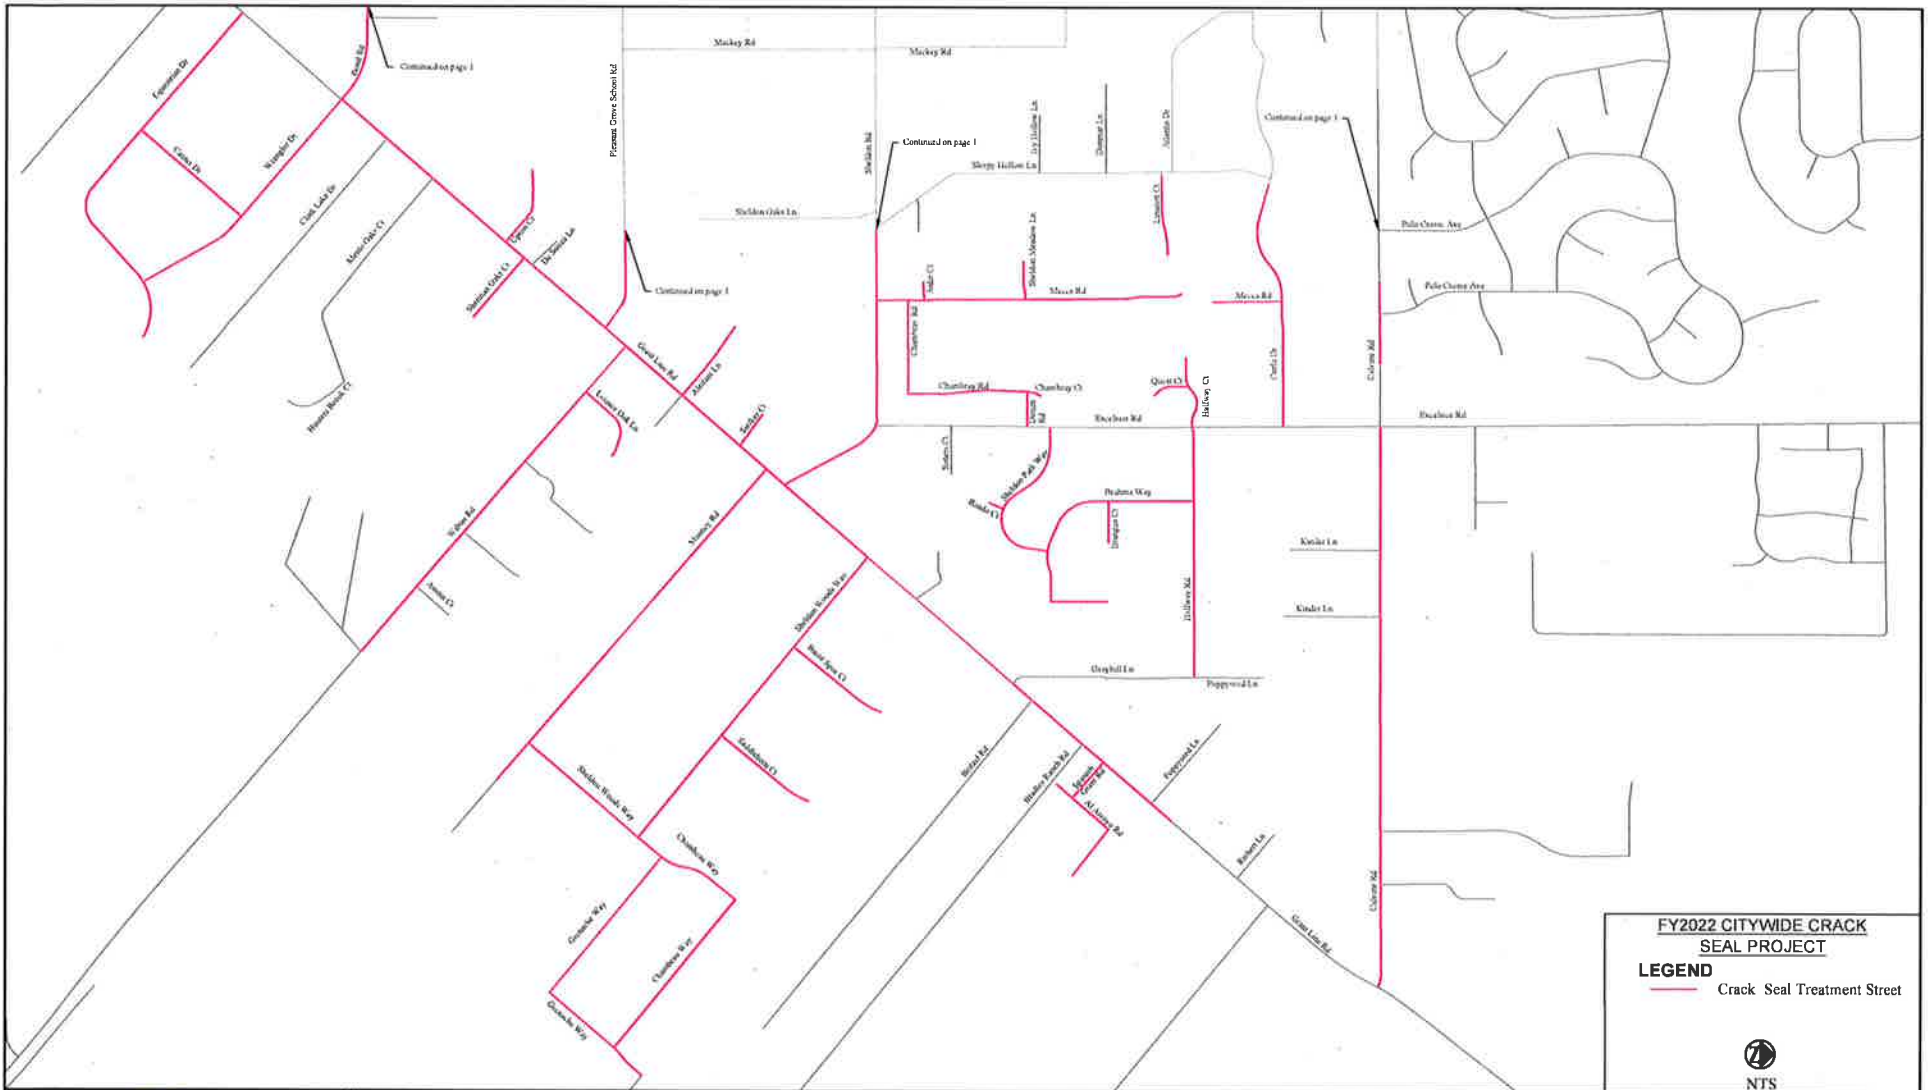

FY2022 CITYWIDE CRACK SEAL PROJECT

LEGEND

 Crack Seal Treatment Street

 NTS



CITY OF ELK GROVE
 DEPARTMENT OF PUBLIC WORKS
 8401 LAGUNA PALMS WAY
 ELK GROVE, CALIFORNIA 95758
 916 683 7111

APPENDIX B
2022 CITYWIDE CRACK SEAL PROJECT
LOCATIONS MAP

DATE	04-26-2021	SHEET	2
SCALE		OF	
HORIZ: NA			
VERT: NA			
PROJECT No.	OM2201		4