



1 ENTRY - FROM PARKING LOT / CITY WALK



2 ENTRY - FROM ZOO



Sacramento Zoological Society
3550 W. Land Park Drive
Sacramento, CA USA



SHR Studios
250 Madrona Way N.E. #220
Sainbridge Island, WA 98110
phone (206) 842-8332
shrstudios.com

**NOLL
& TAM**
ARCHITECTS

729 Heinz Avenue
Berkeley, CA 94710
tel 510.542.2200
fax 510.542.2201

REV	DATE	DESCRIPTION
1	08/22/2023	For Review
2	10/06/2023	For Pricing

NOT FOR CONSTRUCTION

The New Zoo at Elk Grove

ENTRY - RENDERS

SHEET SIZE: ARCH E (36" x 48")
DATE: 06 October 2023
SCALE:
CHECKED: N&T
SHEET:

A1-0.01

Schematic Plans

PHOTO: DATETIME
PROPERTY OF SHR STUDIOS, INC. USE OR REPRODUCTION PROHIBITED WITHOUT PRIOR WRITTEN PERMISSION. ALL RIGHTS RESERVED.



① CANOPY - STEEL PLATE BRANCHING TREE COLUMN



② CANOPY - STEEL PLATE BRANCHING TREE COLUMN

REV	DATE	DESCRIPTION
1	08/22/2023	For Review
2	10/06/2023	For Pricing

NOT FOR CONSTRUCTION

The New Zoo at Elk Grove

ENTRY - RENDERS

SHEET SIZE: ARCH E (36" x 48")
 DATE: 06 October 2023
 SCALE:
 CHECKED: N&T
 SHEET:

A1-0.02

PHOTO DATE/TIME: 10/05/2023 10:30 AM
 PROPERTY OF SHR STUDIOS, INC. USE OR REPRODUCTION PROHIBITED WITHOUT PRIOR WRITTEN PERMISSION. ALL RIGHTS RESERVED.



① EDUCATION ENTRY - FROM PARKING LOT / CITY WALK



Sacramento Zoological Society
3550 W. Land Park Drive
Sacramento, CA USA



SHR Studios
250 Madrona Way N.E. #220
Sainbridge Island, WA 98110
phone (206) 842-8332
shrstudios.com

**NOLL
& TAM**
ARCHITECTS

729 Heinz Avenue
Berkeley, CA 94710
tel 510.542.2200
fax 510.542.2201

REV	DATE	DESCRIPTION
1	08/22/2023	For Review
2	10/06/2023	For Pricing

NOT FOR CONSTRUCTION

The New Zoo at Elk Grove

ENTRY - RENDERS

SHEET SIZE: ARCH E (36" x 48")
DATE: 06 October 2023
SCALE:
CHECKED: N&T
SHEET:

A1-0.03

Schematic Plans

PROPERTY OF SHR STUDIOS, INC. USE OR REPRODUCTION PROHIBITED WITHOUT PRIOR WRITTEN PERMISSION. ALL RIGHTS RESERVED.



1 Main Entry and Education Entry - W




4 Education Entry - NW




3 Main Entry - SW



2 Main Entry - W

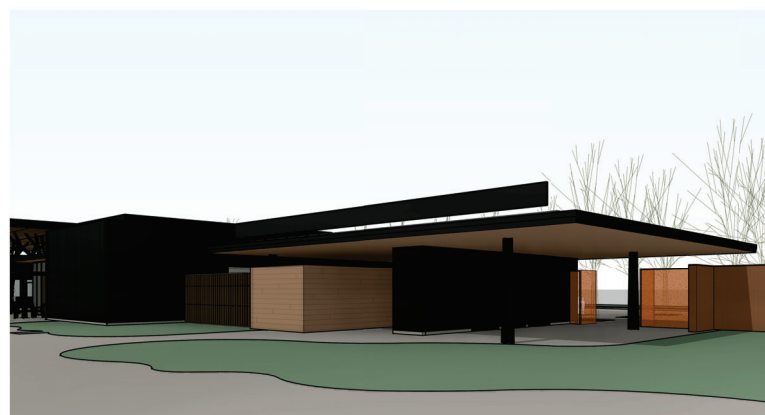

6 Education Entry - NE

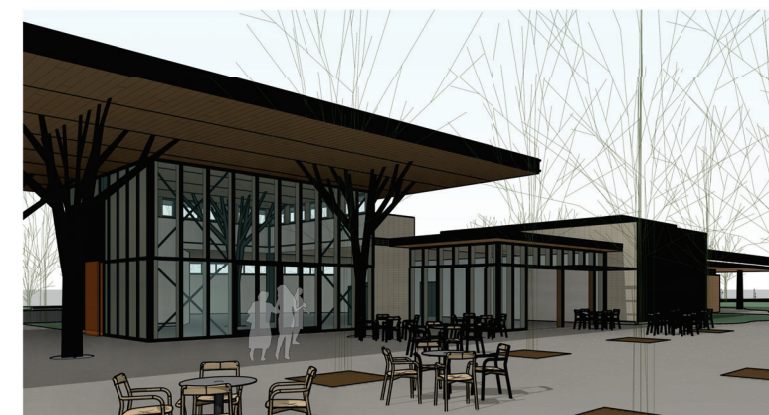

5 Retail - SE



8 Admin / Restrooms - SE



7 Admin / Restrooms - NE

REV	DATE	DESCRIPTION
1	08/22/2023	For Review
2	10/06/2023	For Pricing


NOT FOR CONSTRUCTION

The New Zoo at Elk Grove

ENTRY - 3D VIEWS

SHEET SIZE: ARCH E (36" x 48")
 DATE: 06 October 2023
 SCALE:
 CHECKED: N&T
 SHEET:

A1-0.11

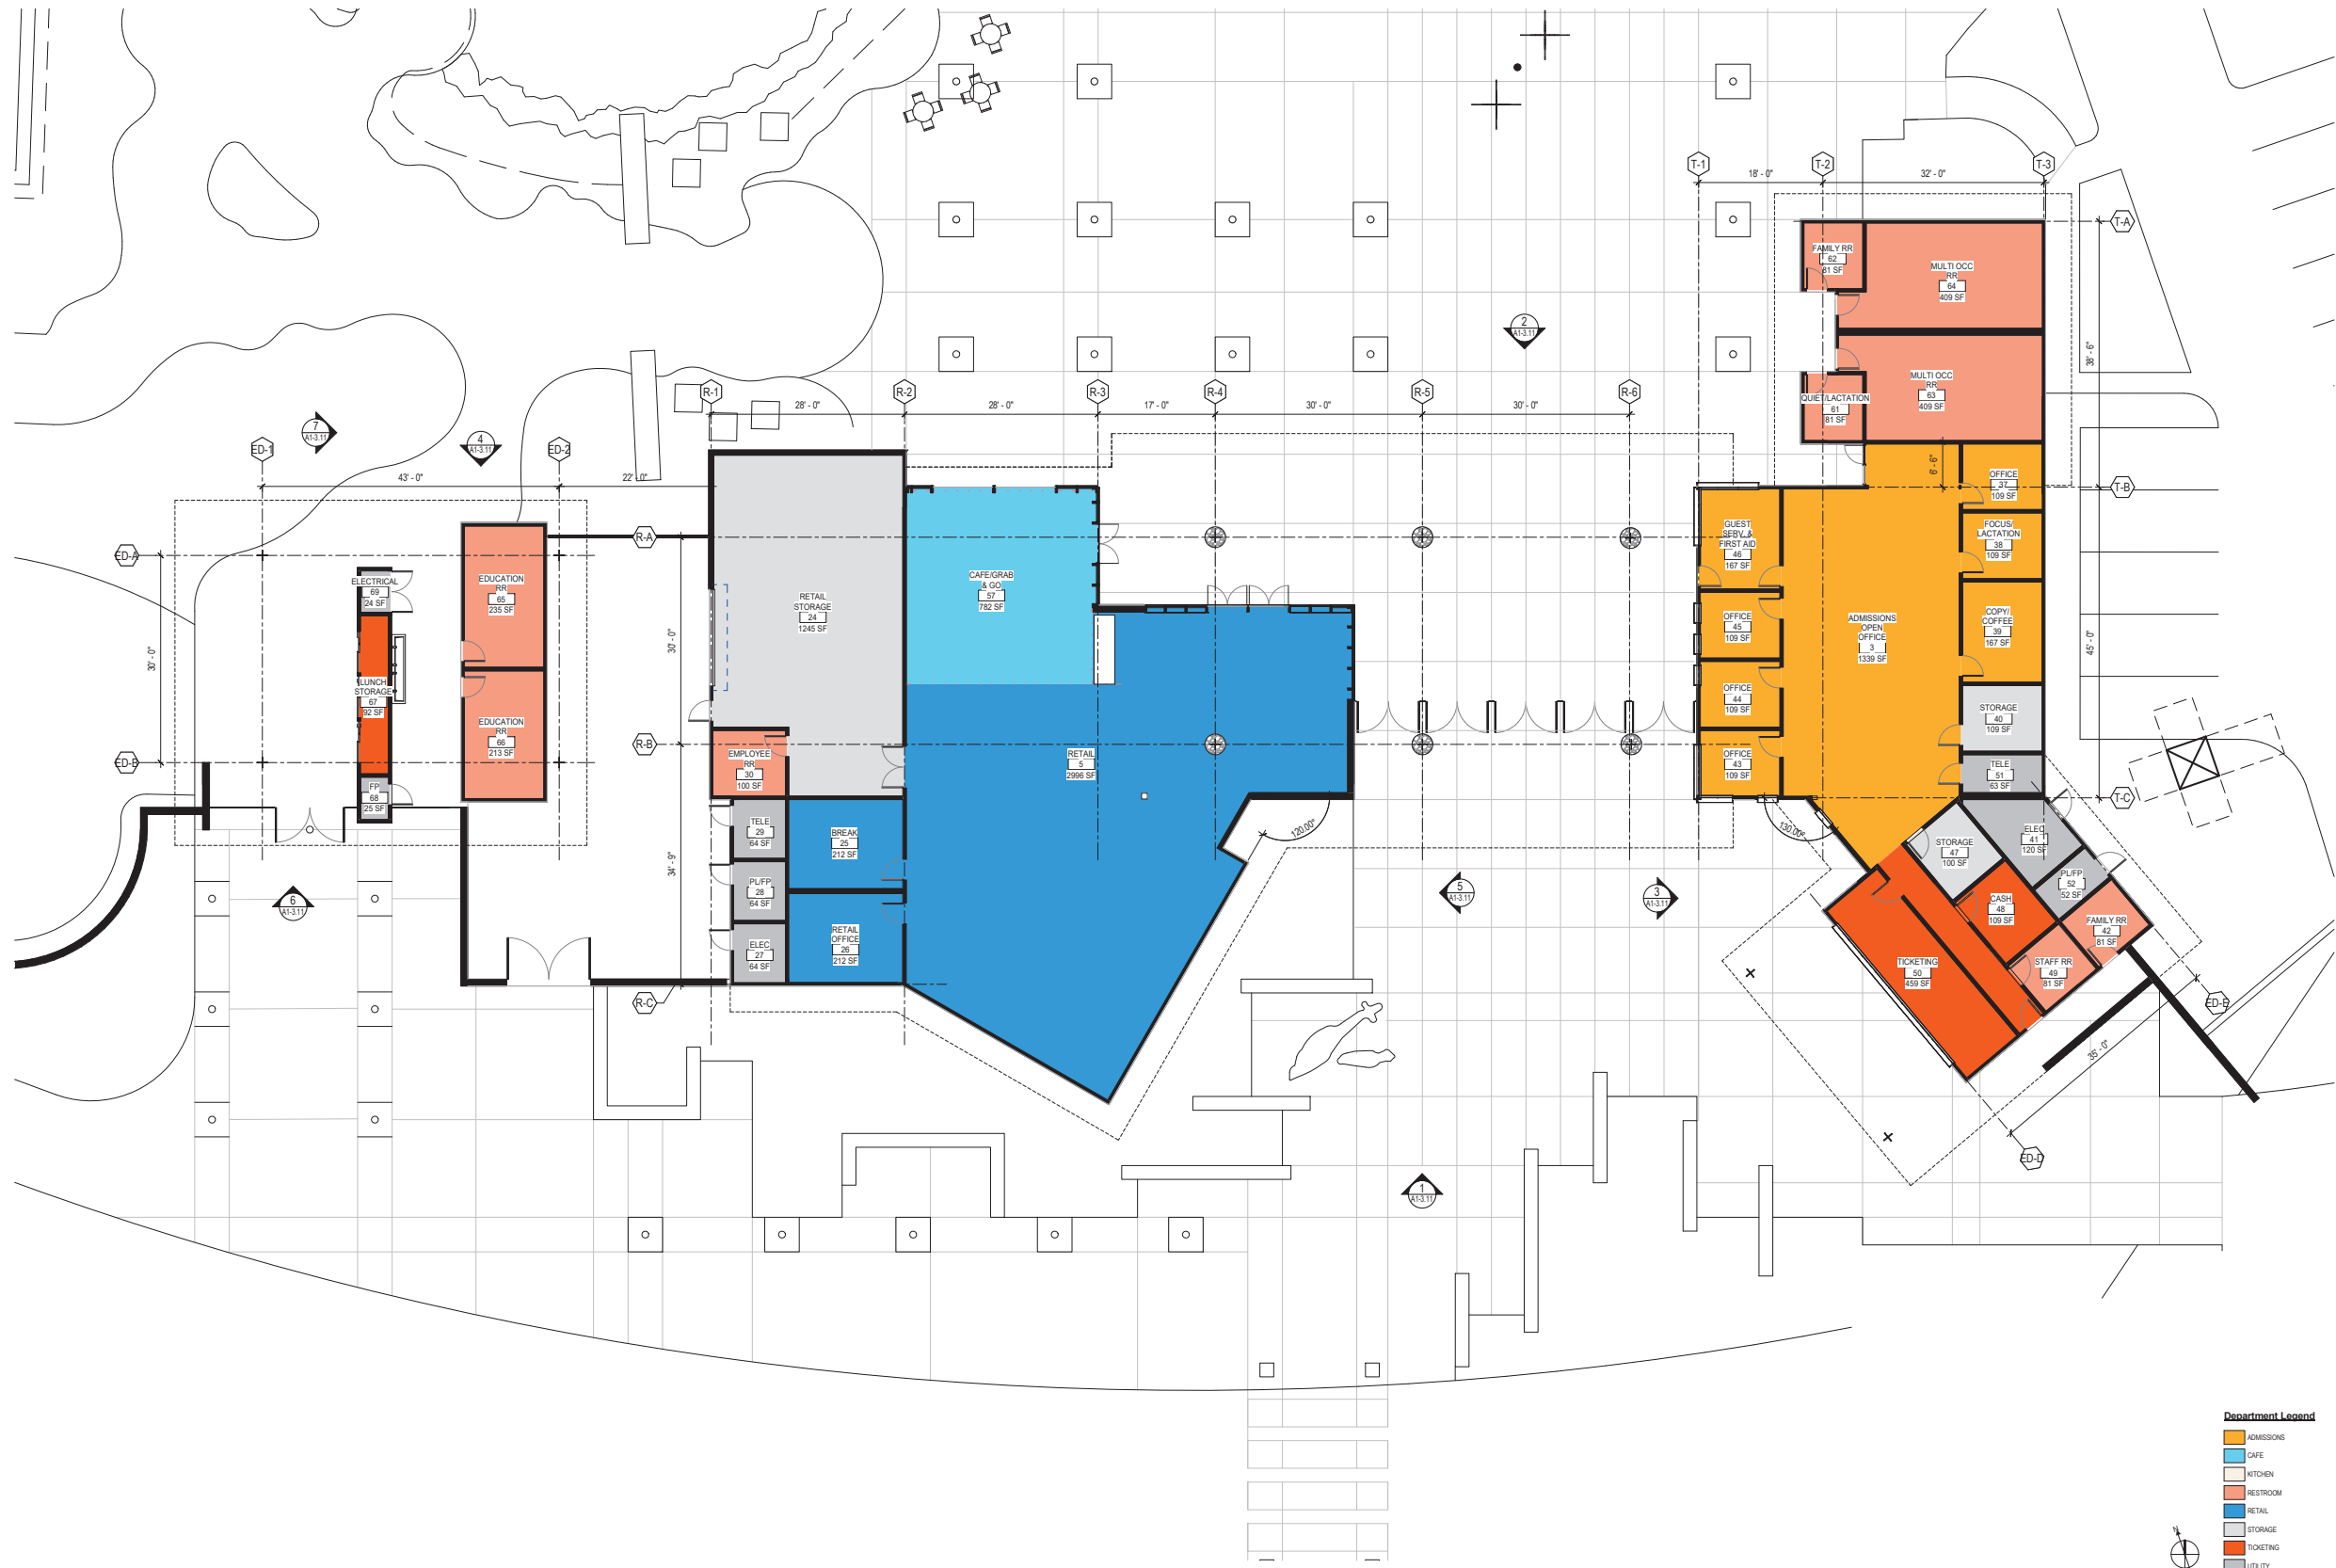

REV DATE	DESCRIPTION
1 08/22/2023	For Review
2 10/06/2023	For Pricing

- Department Legend**
- ADMISSIONS
 - CAFE
 - KITCHEN
 - RESTROOM
 - RETAIL
 - STORAGE
 - TICKETING
 - UTILITY



1 ENTRY - FIRST FLOOR PLAN
1/8" = 1'-0"

NOT FOR CONSTRUCTION

The New Zoo at Elk Grove

ENTRY - FLOOR PLAN

SHEET SIZE: ARCH E (36" x 48")
DATE: 06 October 2023
SCALE: 1/8" = 1'-0"
CHECKED: N&T
SHEET:

A1-2.31



Sacramento Zoological Society
 3550 W. Land Park Drive
 Sacramento, CA USA



SHR Studios
 250 Madrona Way N.E. #220
 Bainbridge Island, WA 98110
 phone (206) 842-8332
 shrstudios.com

NOLL & TAM
 ARCHITECTS

729 Heinz Avenue
 Berkeley, CA 94710
 tel 510.542.2200
 fax 510.542.2201

REV	DATE	DESCRIPTION
1	08/22/2023	For Review
2	10/06/2023	For Pricing

NOT FOR CONSTRUCTION


The New Zoo at Elk Grove

ENTRY - ROOF PLAN

SHEET SIZE: ARCH E (36" x 48")
 DATE: 06 October 2023
 SCALE: 1/8" = 1'-0"
 CHECKED: N&T
 SHEET:

A1-2.33

Schematic Plans

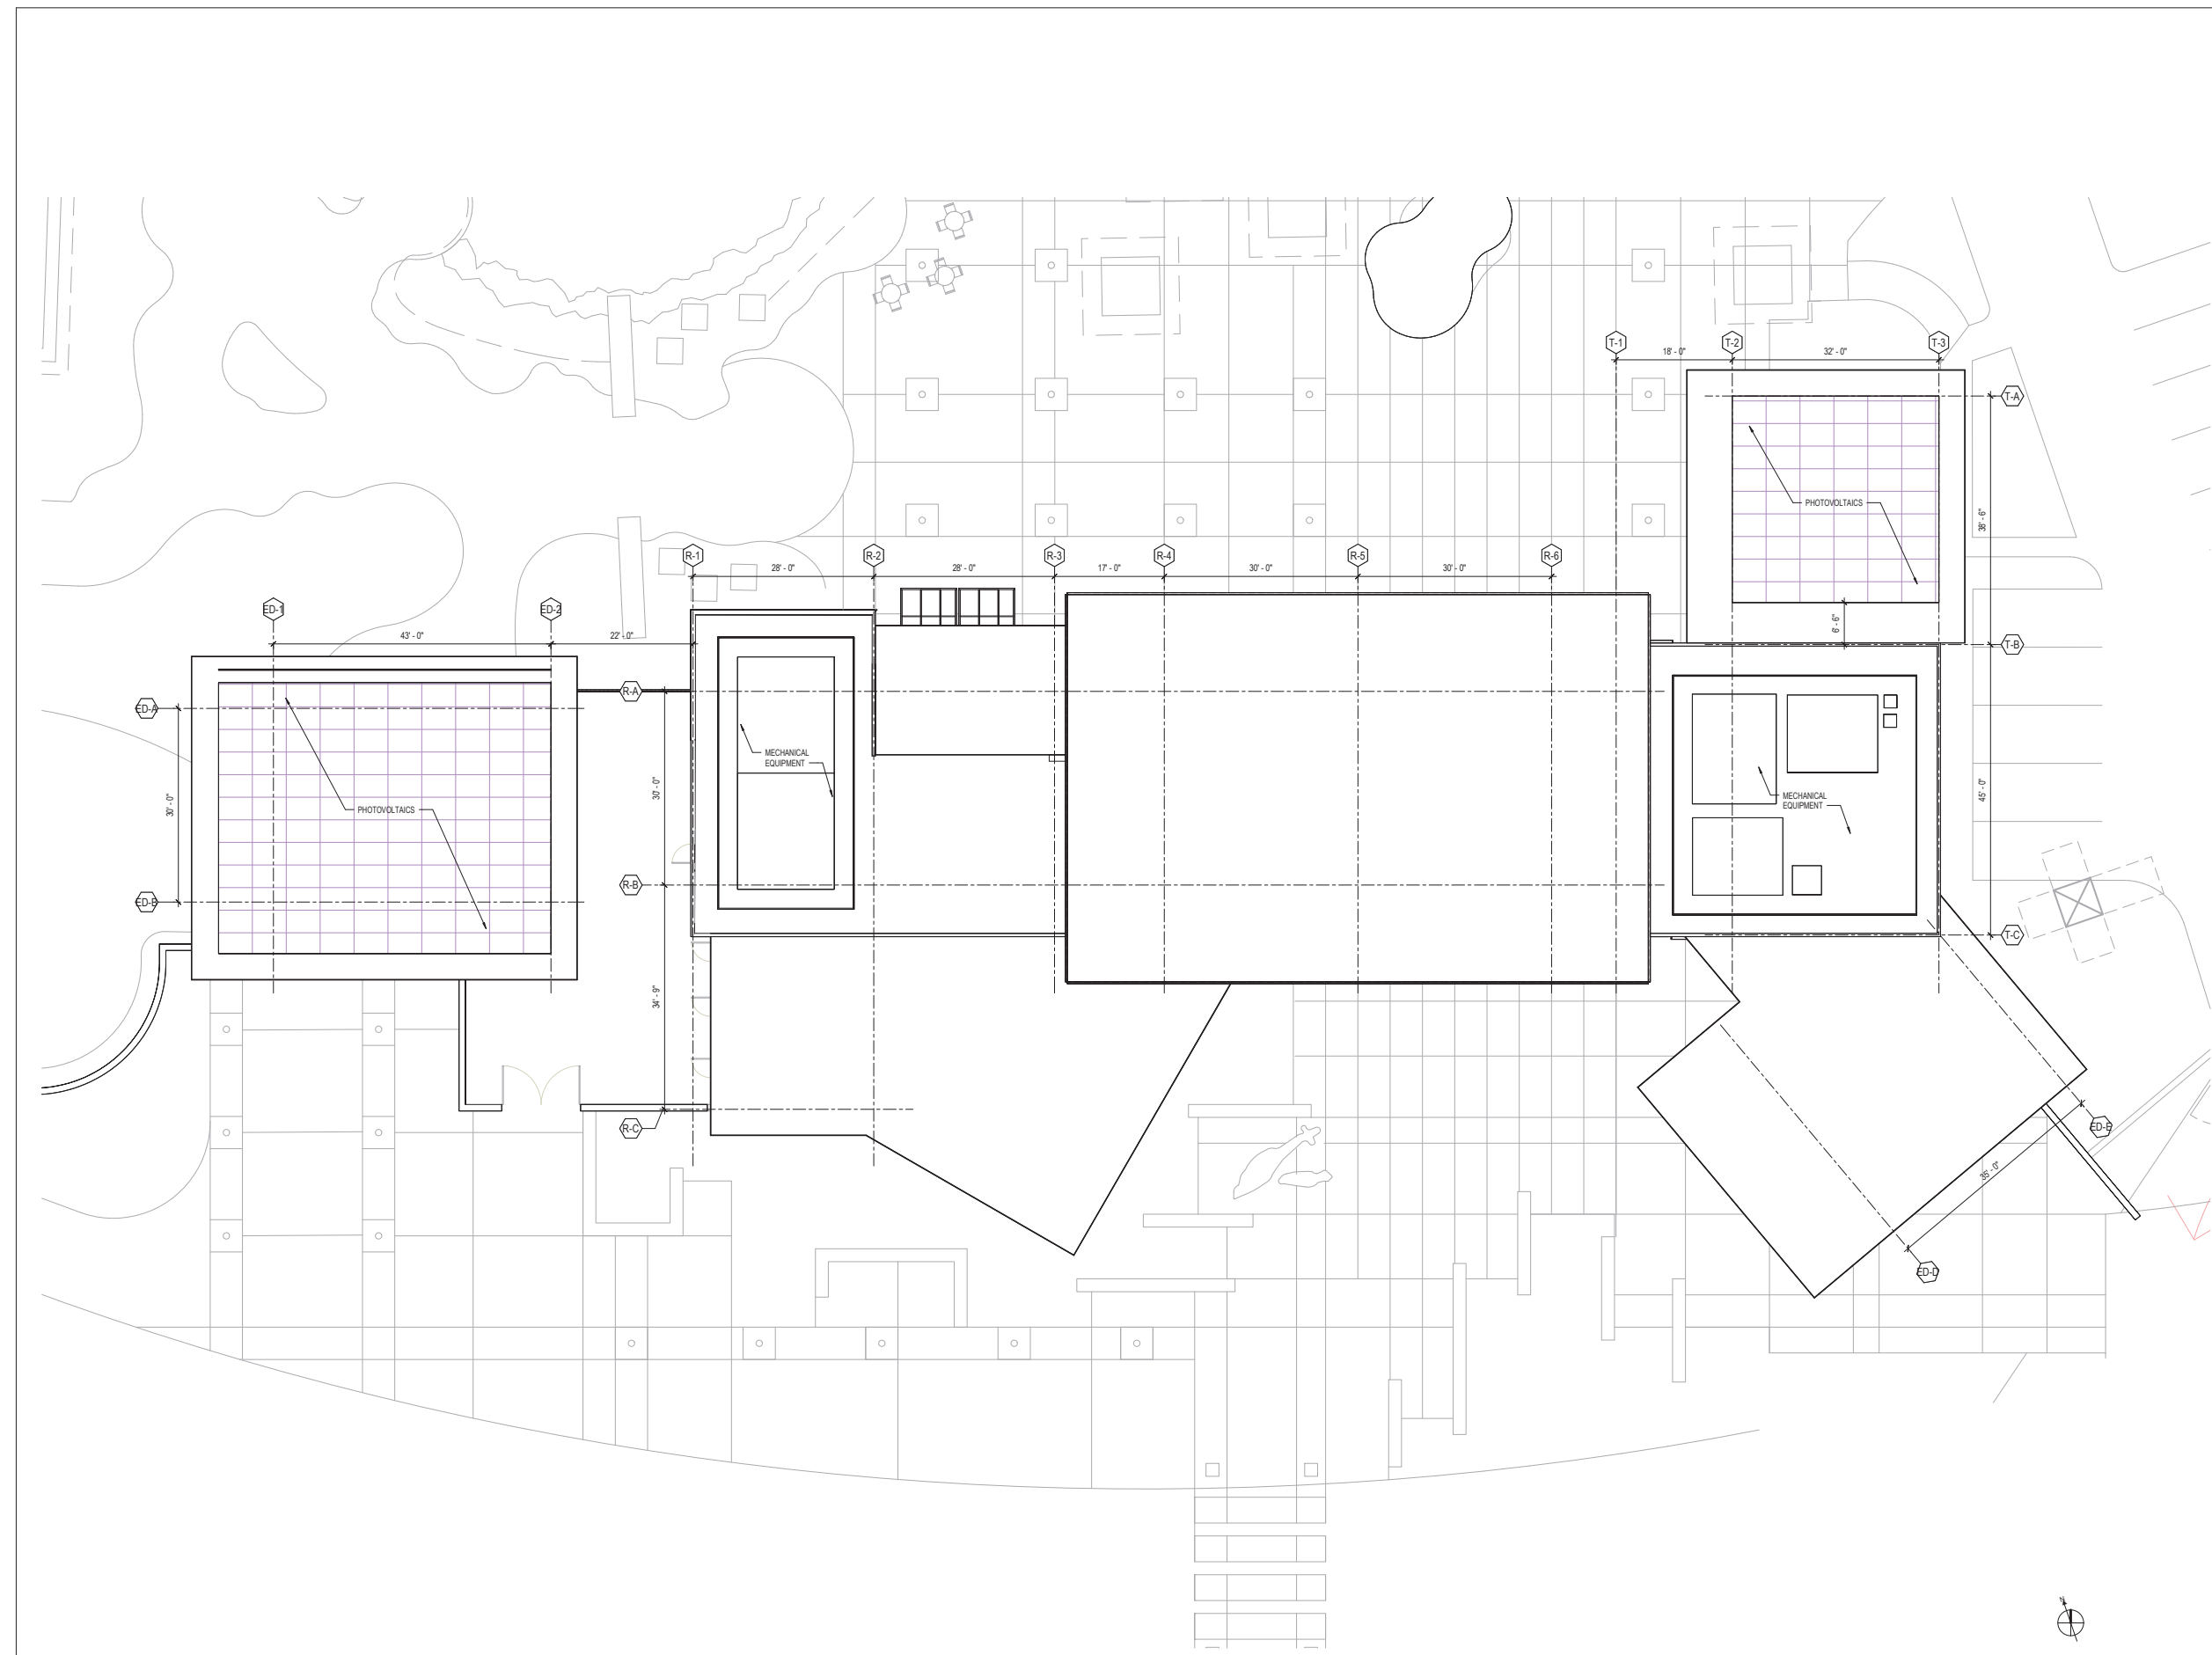

1 ENTRY - ROOF PLAN
 1/8" = 1'-0"

PROPERTY OF SHR STUDIOS, INC. USE OR REPRODUCTION PROHIBITED WITHOUT PRIOR WRITTEN PERMISSION. ALL RIGHTS RESERVED.

REV	DATE	DESCRIPTION
1	08/22/2023	For Review
2	10/06/2023	For Pricing


NOT FOR CONSTRUCTION

The New Zoo at Elk Grove

ENTRY - EXTERIOR ELEVATIONS


SHEET SIZE: ARCH E (36" x 48")
DATE: 06 October 2023
SCALE: 3/16" = 1'-0"
CHECKED: N&T
SHEET:

A1-3.11

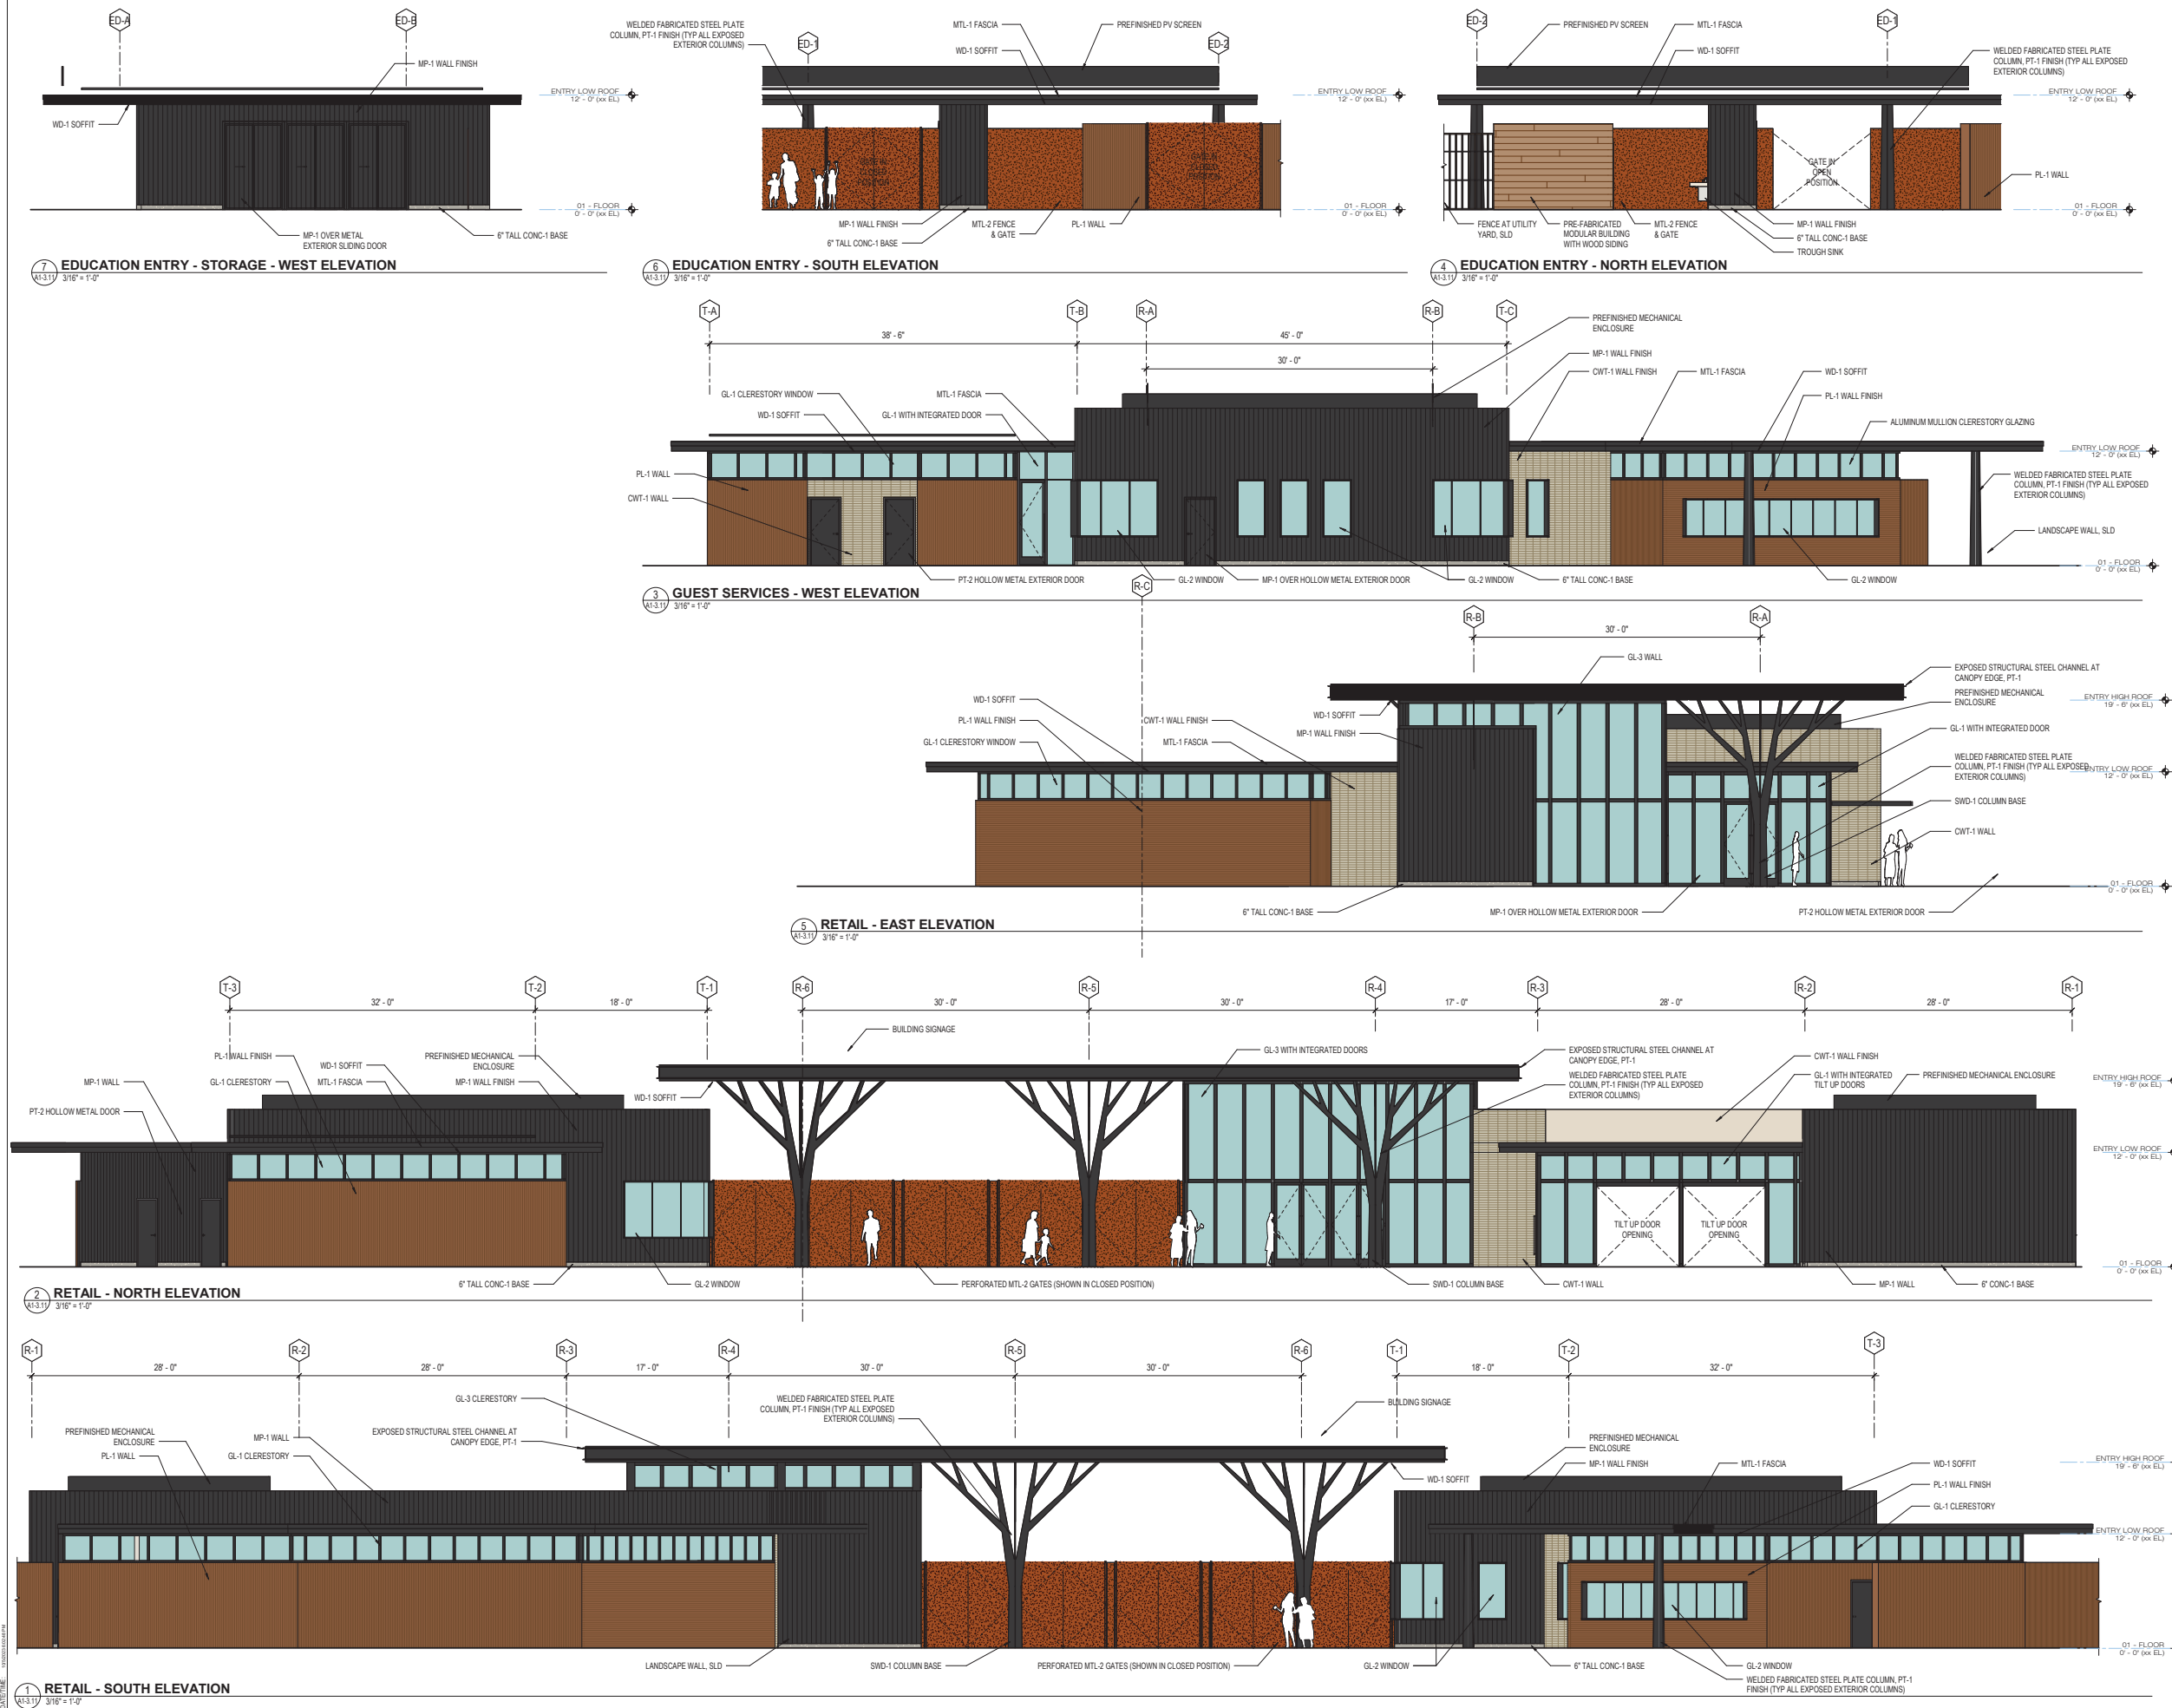

EXTERIOR FINISH LEGEND

- METAL**
- MP-1 CORRUGATED METAL PANEL, FACTORY FINISHED
 - MP-2 DECORATIVE CUSTOM LASER CUT METAL PANEL, FACTORY FINISHED
 - MTL-1 PREFINISHED ALUMINUM SHEET METAL, COLOR 1 (CHARCOAL)
 - MTL-2 SPECIALTY FINISH METAL, NATRA FINISH OVER GALVANIZED METAL
 - MTL-3 PREFINISHED ALUMINUM SHEET METAL, COLOR 2 (BRONZE)
- WOOD**
- WD-1 EXTERIOR PRE-MANUFACTURED PANELIZED WOOD CEILING - STAIN 1
 - WD-2 EXTERIOR PRE-MANUFACTURED PANELIZED WOOD CEILING - STAIN 2
 - WD-3 EXTERIOR EUCALYPTUS POLE
 - SWD-1 SOLID WOOD - STAIN 1
 - SWD-2 SOLID WOOD - STAIN 2
- COMPOSITE SIDING**
- CS-1 TREX COMPOSITE BOARDS OR SIMILAR
- CERAMIC WALL TILE**
- CWT-1 EXTERIOR GLAZED CERAMIC WALL TILE - COLOR 1
 - CWT-2 EXTERIOR GLAZED CERAMIC WALL TILE - COLOR 2
 - CWT-3 EXTERIOR GLAZED CERAMIC WALL TILE - COLOR 3
- PLASTER**
- PL-1 EXTERIOR PLASTER, INTEGRAL COLOR, COMBED FINISH
- PAINT**
- PT-1 FACTORY APPLIED PVDF COATING, COLOR TO MATCH MP-1
 - PT-2 EXTERIOR METAL FINISH, COLOR TO MATCH MP-1
- GLAZING**
- GL-1 ALUMINUM STOREFRONT SYSTEM, CHARCOAL GREY MULLION
 - GL-2 ALUMINUM FRAMED WINDOW WITH DEEP FRAME PROFILE, OPERABLE PANES AS INDICATED
 - GL-3 GLU-LAM SUPPORTED DOUBLE HEIGHT STOREFRONT SYSTEM WITH CERAMIC FRIT ON GLAZING
 - GL-4 ALUMINUM STOREFRONT SYSTEM, BUTT GLAZED SQUARE PANES
 - GL-5 ALUMINUM STOREFRONT SYSTEM WITH TRANSLUCENT GLAZING, WATER PATTERN
- CONCRETE**
- CONC-1 EXPOSED EXTERIOR CONCRETE CURB
 - CMU-1 SPLIT FACE CMU

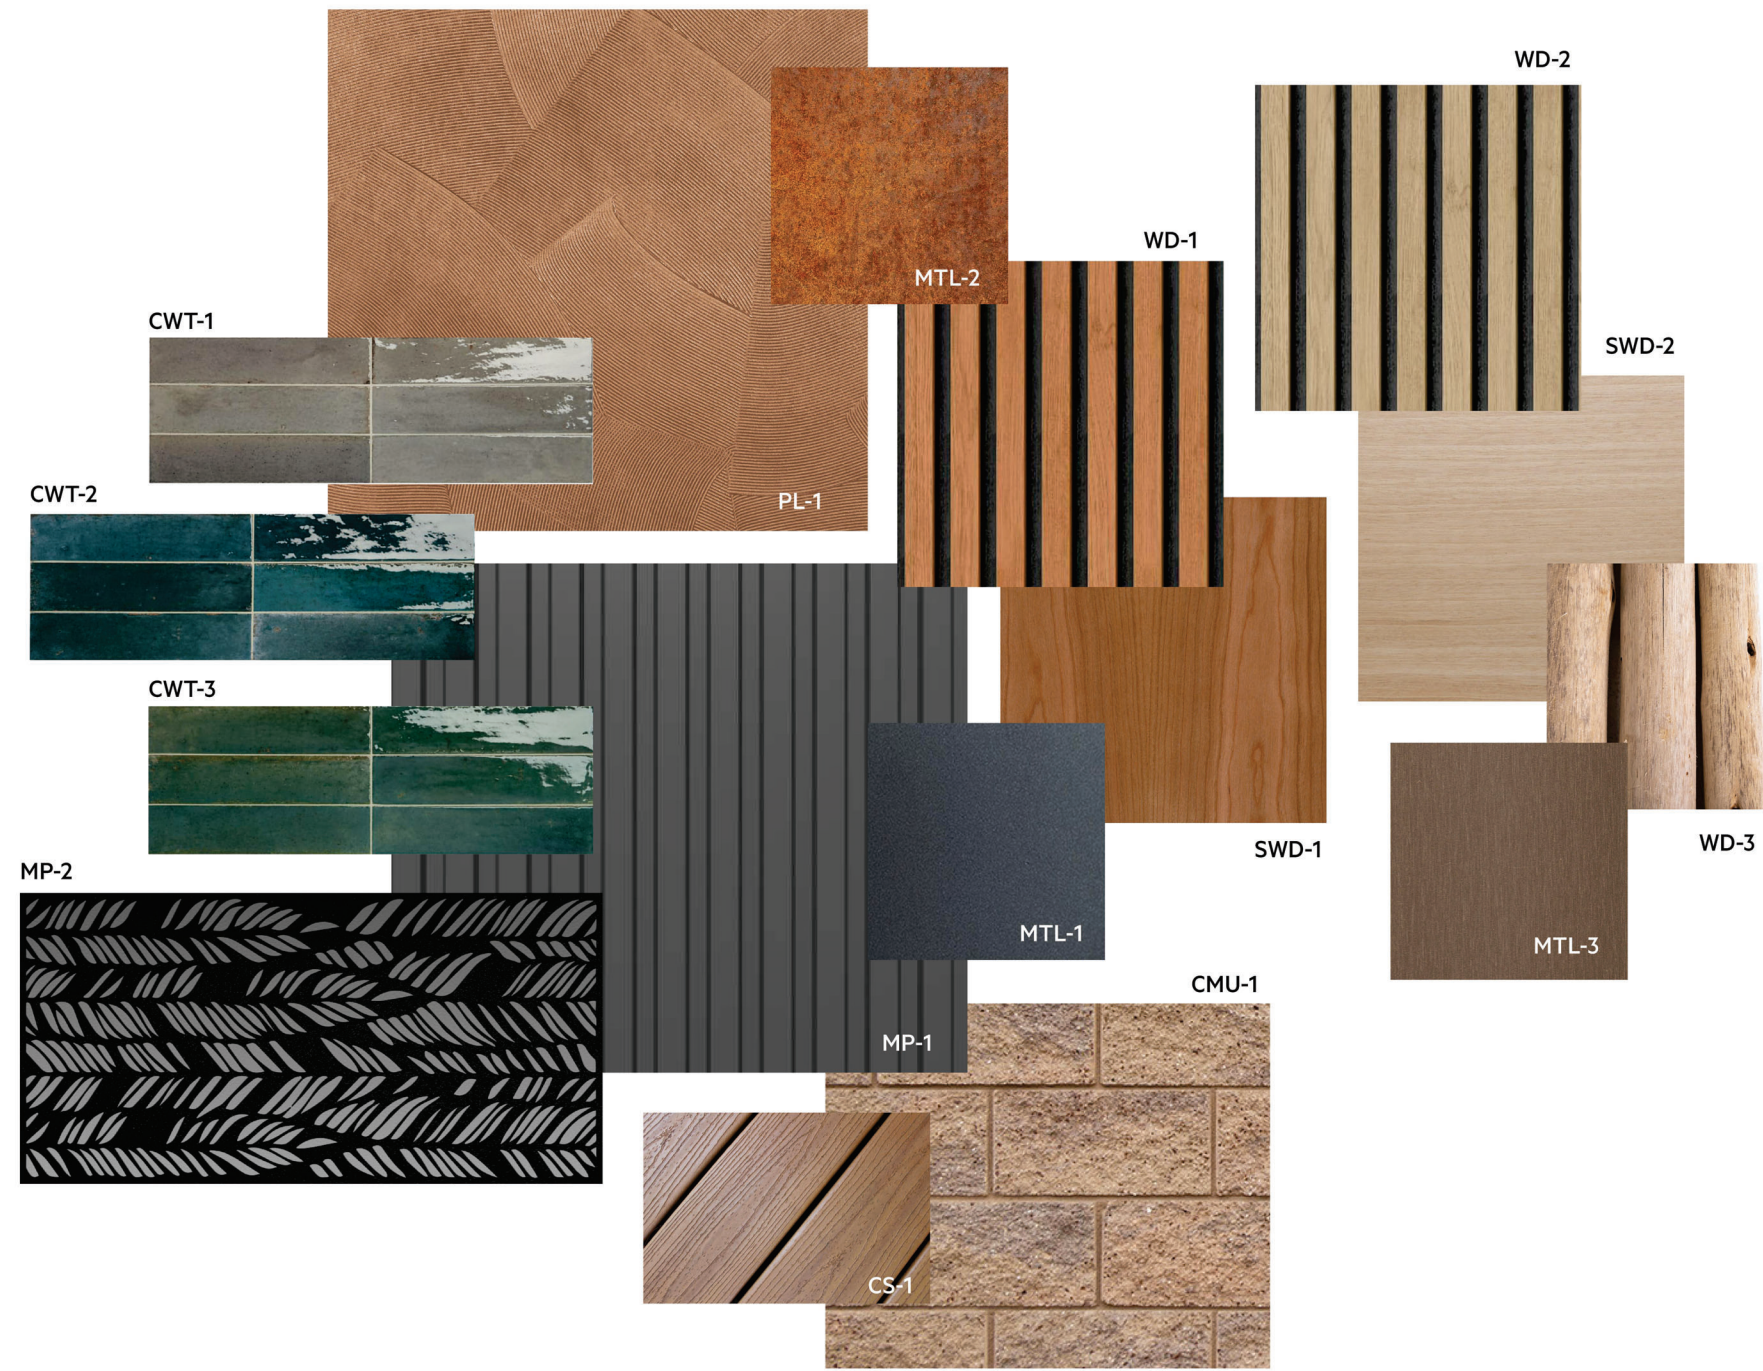

REV	DATE	DESCRIPTION
1	08/22/2023	For Review
2	10/06/2023	For Pricing

NOT FOR CONSTRUCTION

The New Zoo at Elk Grove

ENTRY - EXTERIOR FINISH LEGEND

SHEET SIZE: ARCH E (36" x 48")
 DATE: 06 October 2023
 SCALE: 1/8" = 1'-0"
 CHECKED: N&T
 SHEET:

A1-9.11

PHOTO DATETIME: 10/10/2023 10:00 AM
 PROPERTY OF SHR STUDIOS, INC. USE OR REPRODUCTION PROHIBITED WITHOUT PRIOR WRITTEN PERMISSION. ALL RIGHTS RESERVED.



① LODGE ENTRY - FROM PARKING LOT



② LODGE ENTRY - FROM ZOO



Sacramento Zoological Society
3550 W. Land Park Drive
Sacramento, CA USA



SHR Studios
250 Madrona Way N.E. #220
Sainbridge Island, WA 98110
phone (206) 842-8332
shrstudios.com

**NOLL
& TAM**
ARCHITECTS

729 Heinz Avenue
Berkeley, CA 94710
tel 510.542.2200
fax 510.542.2201

REV	DATE	DESCRIPTION
1	08/22/2023	For Review
2	10/06/2023	For Pricing

NOT FOR CONSTRUCTION

The New Zoo at Elk Grove

LODGE - RENDERS

SHEET SIZE: ARCH E (36" x 48")
DATE: 06 October 2023
SCALE:
CHECKED: N&T
SHEET:

A2-0.01

Schematic Plans

PHOTO DATETIME: 10/06/2023 14:58:14
PROPERTY OF SHR STUDIOS, INC. USE OR REPRODUCTION PROHIBITED WITHOUT PRIOR WRITTEN PERMISSION. ALL RIGHTS RESERVED.



2 Lodge Approach From Crosswalk - S



1 Lodge - City Walk - S



5 Lodge Approach From Zoo - E



4 Lodge Play Lawn Outdoor Seating - E



3 Event Entry and Back of House Building - S



7 Pavilions - S



6 Event Support Back of House - N

EVENT PAVILIONS
ARE ALTERNATES



9 Main Pavilion - N



8 Pavilions - N

REV	DATE	DESCRIPTION
1	08/22/2023	For Review
2	10/06/2023	For Pricing

NOT FOR CONSTRUCTION

The New Zoo at Elk Grove

LODGE - 3D VIEWS

SHEET SIZE: ARCH E (36" x 48")
DATE: 06 October 2023
SCALE:
CHECKED: N&T
SHEET:

A2-0.11

Schematic Plans

PROPERTY OF SHR STUDIOS, INC. USE OR REPRODUCTION PROHIBITED WITHOUT PRIOR WRITTEN PERMISSION. ALL RIGHTS RESERVED.

EXTERIOR FINISH LEGEND

METAL

- MP-1 CORRUGATED METAL PANEL, FACTORY FINISHED
- MP-2 DECORATIVE CUSTOM LASER CUT METAL PANEL, FACTORY FINISHED
- MTL-1 PREFINISHED ALUMINUM SHEET METAL, COLOR 1 (CHARCOAL)
- MTL-2 SPECIALTY FINISH METAL, NATRA FINISH OVER GALVANIZED METAL
- MTL-3 PREFINISHED ALUMINUM SHEET METAL, COLOR 2 (BRONZE)

WOOD

- WD-1 EXTERIOR PRE-MANUFACTURED PANELIZED WOOD CEILING - STAIN 1
- WD-2 EXTERIOR PRE-MANUFACTURED PANELIZED WOOD CEILING - STAIN 2
- WD-3 EXTERIOR EUCALYPTUS POLE
- SWD-1 SOLID WOOD - STAIN 1
- SWD-2 SOLID WOOD - STAIN 2

COMPOSITE SIDING

- CS-1 TREX COMPOSITE BOARDS OR SIMILAR

CERAMIC WALL TILE

- CWT-1 EXTERIOR GLAZED CERAMIC WALL TILE - COLOR 1
- CWT-2 EXTERIOR GLAZED CERAMIC WALL TILE - COLOR 2
- CWT-3 EXTERIOR GLAZED CERAMIC WALL TILE - COLOR 3

PLASTER

- PL-1 EXTERIOR PLASTER, INTEGRAL COLOR, COMBED FINISH

PAINT

- PT-1 FACTORY APPLIED PVDF COATING, COLOR TO MATCH MP-1
- PT-2 EXTERIOR METAL FINISH, COLOR TO MATCH MP-1

GLAZING

- GL-1 ALUMINUM STOREFRONT SYSTEM, CHARCOAL GREY MULLION
- GL-2 ALUMINUM FRAMED WINDOW WITH DEEP FRAME PROFILE, OPERABLE PANES AS INDICATED
- GL-3 GLU-LAM SUPPORTED DOUBLE HEIGHT STOREFRONT SYSTEM WITH CERAMIC FRIT ON GLAZING
- GL-4 ALUMINUM STOREFRONT SYSTEM, BUTT GLAZED SQUARE PANES
- GL-5 ALUMINUM STOREFRONT SYSTEM WITH TRANSLUCENT GLAZING, WATER PATTERN

CONCRETE

- CONC-1 EXPOSED EXTERIOR CONCRETE CURB
- CMU-1 SPLIT FACE CMU



REV	DATE	DESCRIPTION
1	08/22/2023	For Review
2	10/06/2023	For Pricing

NOT FOR CONSTRUCTION

The New Zoo at Elk Grove

LODGE - EXTERIOR FINISH LEGEND

SHEET SIZE: ARCH E (36" x 48")
DATE: 06 October 2023
SCALE: 1/8" = 1'-0"
CHECKED: N&T
SHEET:

A2-9.11



1 ANIMAL CARE VIEWING PLATFORM



San Francisco Zoological Society
3550 W. Land Park Drive
Sacramento, CA USA



SHR Studios
250 Madrona Way N.E. #220
Sainbridge Island, WA 98110
phone (206) 842-8332
shrstudios.com

**NOLL
& TAM**
ARCHITECTS

729 Heinz Avenue
Berkeley, CA 94710
tel 510.542.2200
fax 510.542.2201

REV	DATE	DESCRIPTION
1	08/22/2023	For Review
2	10/06/2023	For Pricing

NOT FOR CONSTRUCTION

The New Zoo at Elk Grove

GELADA/ANIMAL CARE -
RENDERS

SHEET SIZE: ARCH E (36" x 48")
DATE: 06 October 2023
SCALE:
CHECKED: N&T
SHEET:

A3-0.02

Schematic Plans




3
10/23/23
Gelada Cafe - SW




2
10/23/23
Gelada Cafe - NW




1
10/23/23
Animal Care Center - W

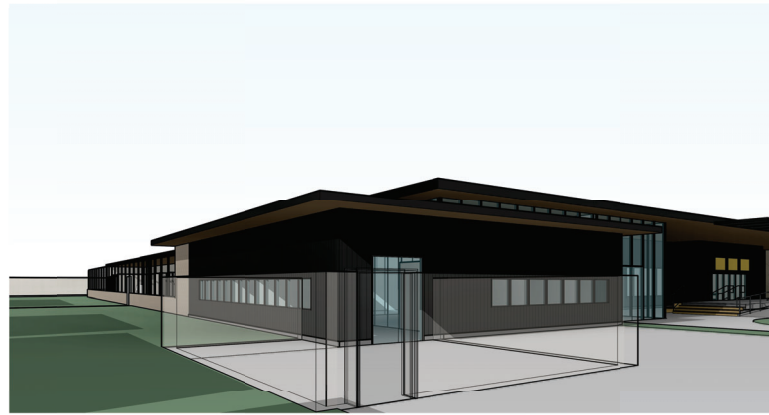

6
10/23/23
Animal Care Center - NW

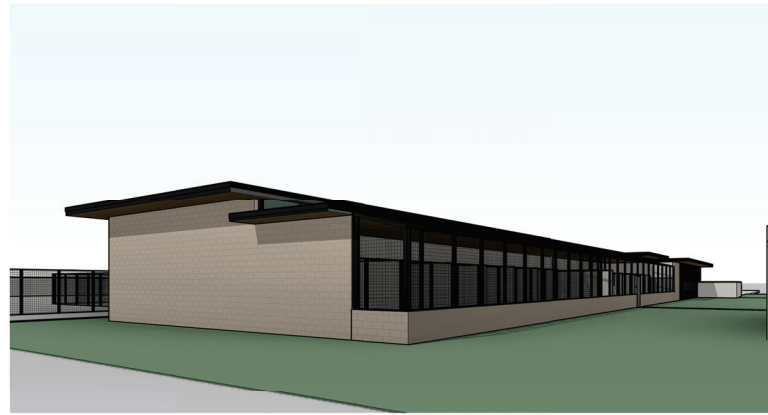

5
10/23/23
Animal Care Center - NE

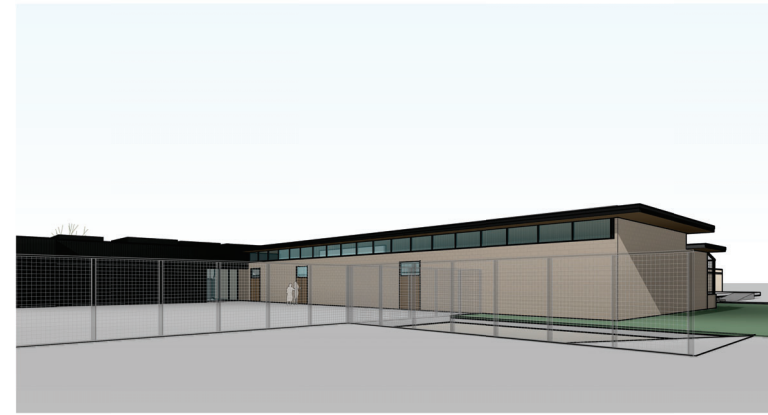

4
10/23/23
Animal Holding - SE



7
10/23/23
Commissary - SE



Sacramento Zoological Society
3550 W. Land Park Drive
Sacramento, CA USA



SHR Studios
250 Madrona Way N.E. #220
Bainbridge Island, WA 98110
phone (206) 842-8332
shrstudios.com

**NOLL
& TAM**
ARCHITECTS

729 Heinz Avenue
Berkeley, CA 94710
tel 510.542.2200
fax 510.542.2201

REV	DATE	DESCRIPTION
1	08/22/2023	For Review
2	10/06/2023	For Pricing

NOT FOR CONSTRUCTION

The New Zoo at Elk Grove

GELADA/ANIMAL CARE -
3D VIEWS

SHEET SIZE: ARCH E (36" x 48")
DATE: 06 October 2023
SCALE:
CHECKED: N&T
SHEET:

A3-0.11

Schematic Plans

PROPERTY OF SHR STUDIOS, INC. USE OR REPRODUCTION PROHIBITED WITHOUT PRIOR WRITTEN PERMISSION. ALL RIGHTS RESERVED.




Sacramento Zoological Society
3850 W. Land Park Drive
Sacramento, CA USA




SHR Studios
250 Madrona Way N.E. #220
Bainbridge Island, WA 98110
phone (206) 842-8332
shrstudios.com

NOLL & TAM
ARCHITECTS


729 Heinz Avenue
Berkeley, CA 94710
tel 510.542.2200
fax 510.542.2201

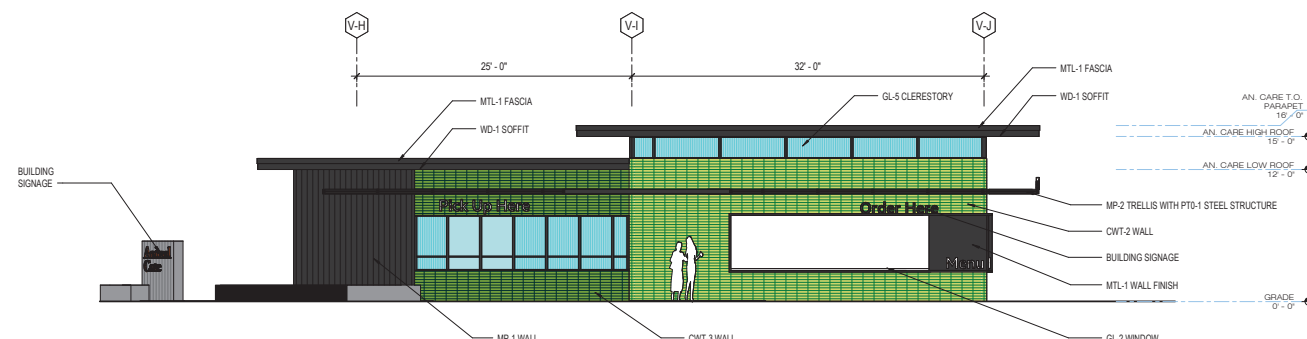


8 NORTH ELEVATION - B
A3.3.11 3/16" = 1'-0"

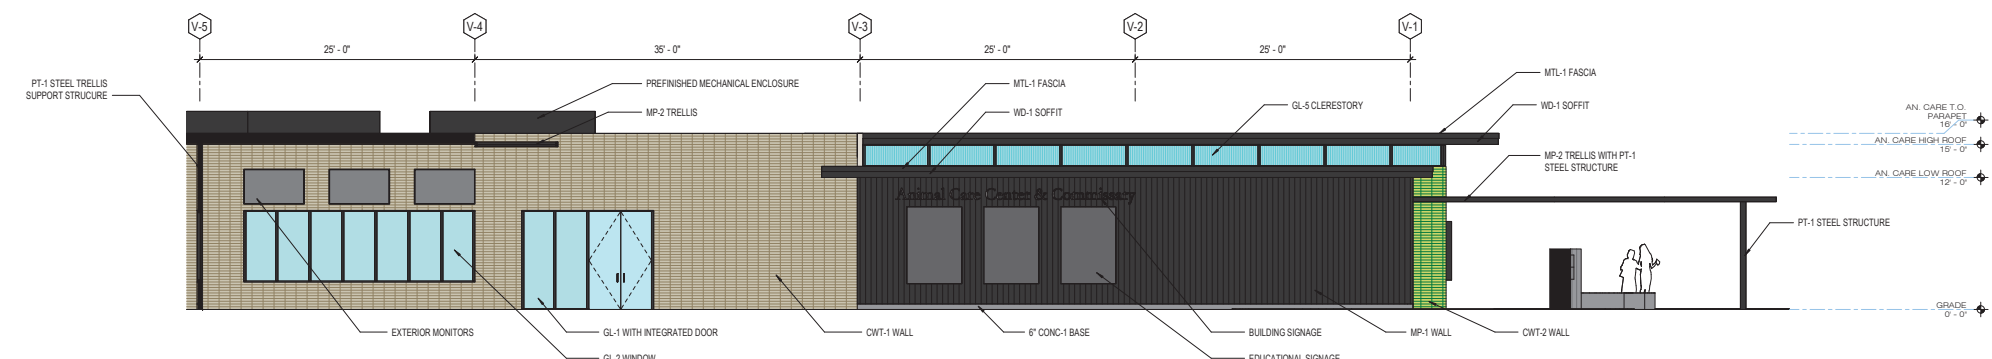


6 EAST ELEVATION - B
A3.3.11 3/16" = 1'-0"

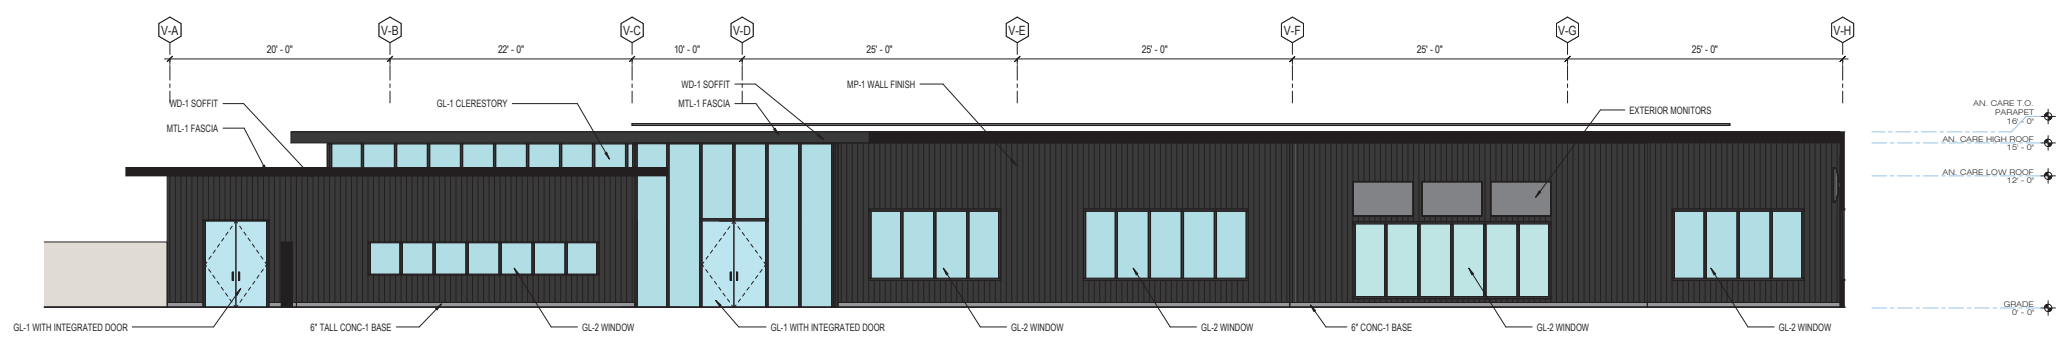

7 NORTH ELEVATION - A
A3.3.11 3/16" = 1'-0"

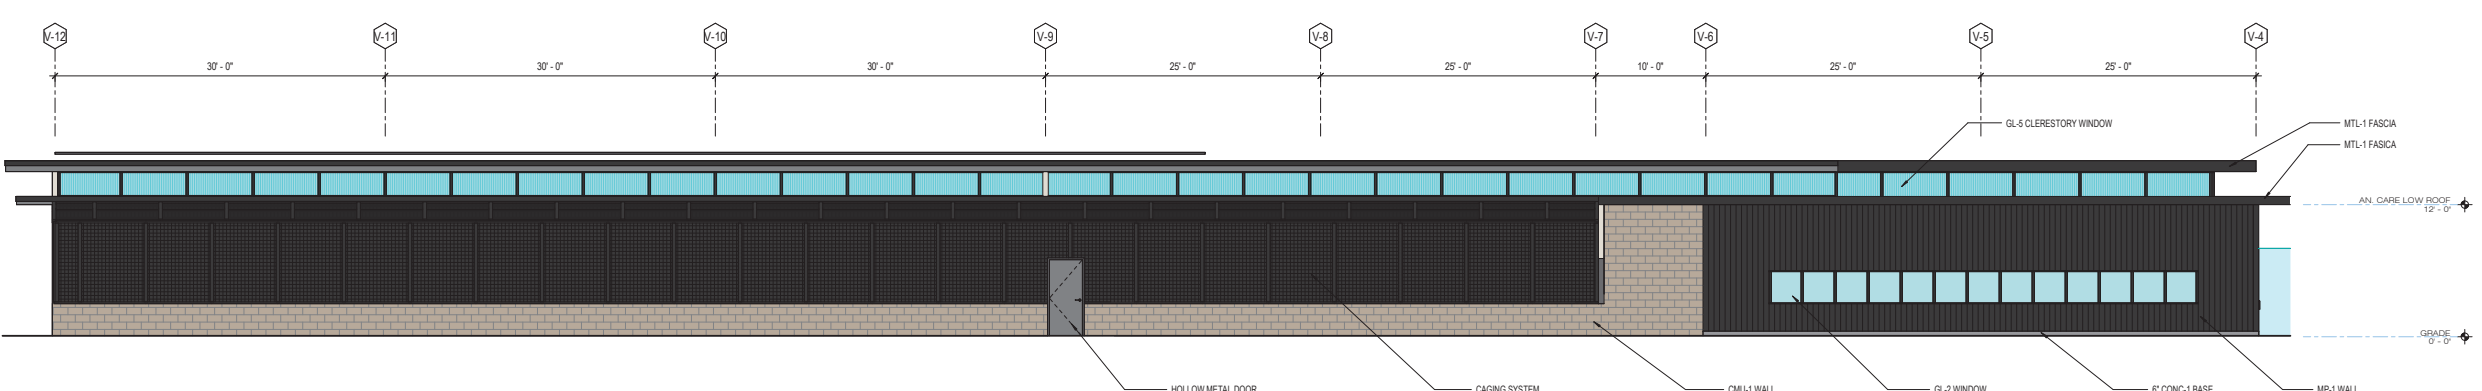

5 EAST ELEVATION - A
A3.3.11 3/16" = 1'-0"

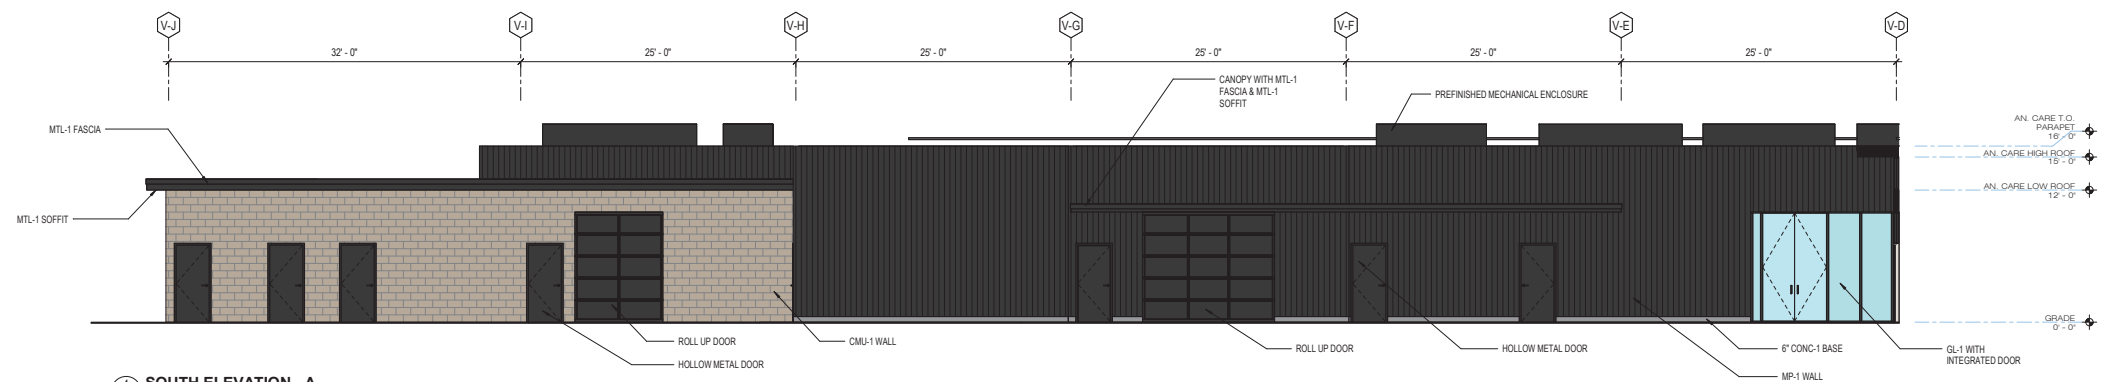

4 SOUTH ELEVATION - A
A3.3.11 3/16" = 1'-0"

REV DATE	DESCRIPTION
1 08/22/2023	For Review
2 10/06/2023	For Pricing

NOT FOR CONSTRUCTION

The New Zoo at Elk Grove

GELADA/ANIMAL CARE - EXTERIOR ELEVATIONS

SHEET SIZE: ARCH E (36" x 48")
DATE: 06 October 2023
SCALE: 3/16" = 1'-0"
CHECKED: N&T
SHEET:

A3-3.11

Schematic Plans

PROPERTY OF SHR STUDIOS, INC. USE OR REPRODUCTION PROHIBITED WITHOUT PRIOR WRITTEN PERMISSION. ALL RIGHTS RESERVED.

