


Degree of Angle "A" Between Lateral & Outlet

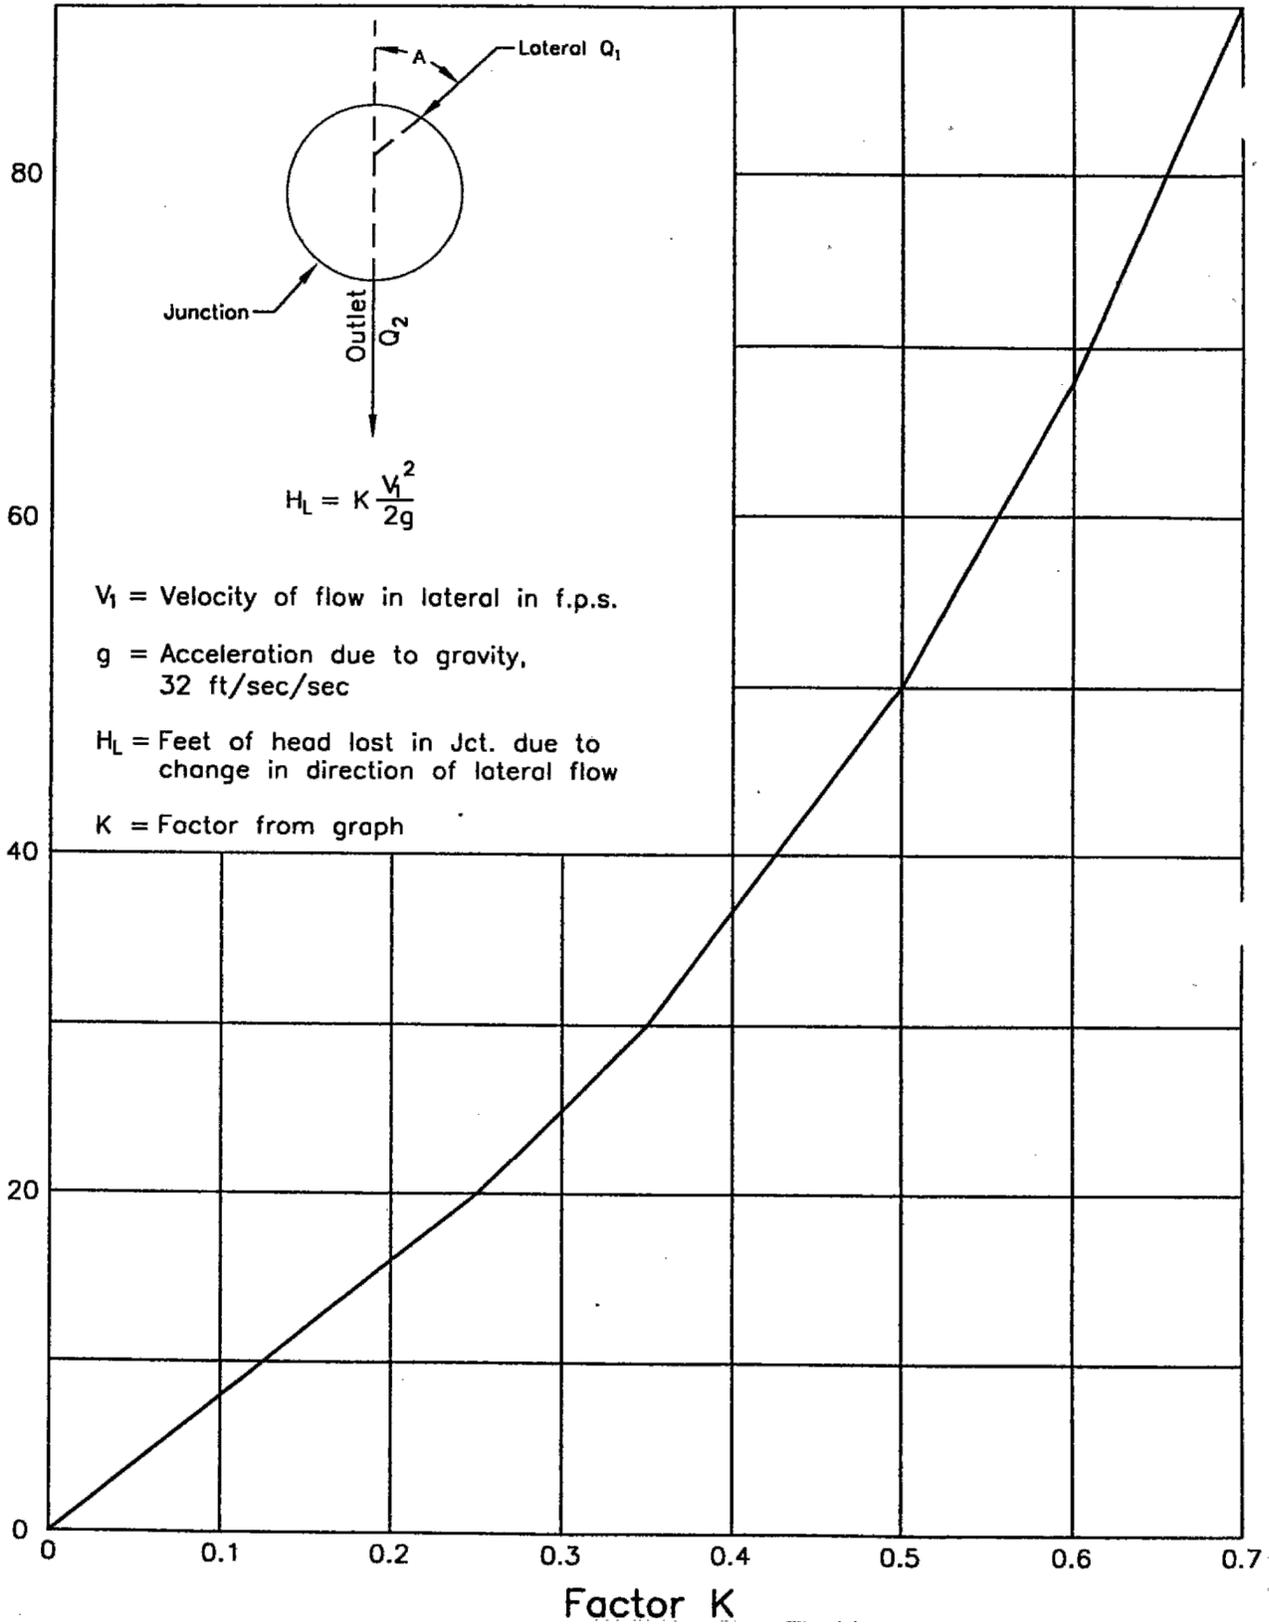

DATE: 09/22/2017		NOT TO SCALE	
REVISION	BY	APPROVED	DATE

CITY OF ELK GROVE - PUBLIC WORKS

LOSS IN JUNCTION DUE TO CHANGE IN DIRECTION OF FLOW IN LATERAL

APPROVED BY:

 CITY ENGINEER 10/24/2018
 DATE

DRAWING NUMBER
SD - 5

