


**MULTI-USE TRAIL AT DRIVEWAY**

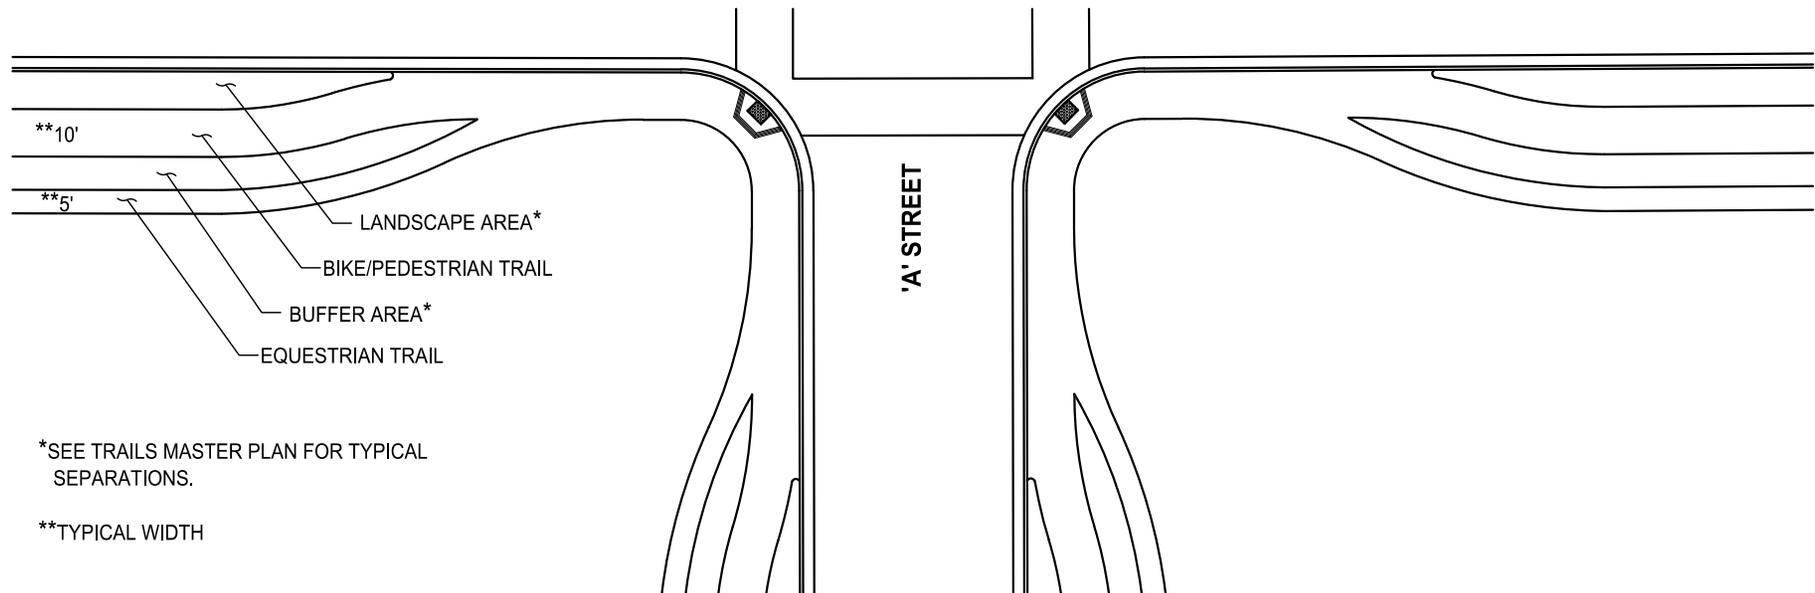

**MULTI-USE TRAIL AT INTERSECTION**

\*SEE TRAILS MASTER PLAN FOR TYPICAL SEPARATIONS.

\*\*TYPICAL WIDTH

DATE: 09/22/2007		NOT TO SCALE	
REVISION	BY	APPROVED	DATE

CITY OF ELK GROVE - PUBLIC WORKS

**MULTI-USE TRAIL  
CONNECTIONS AT DRIVEWAYS AND  
INTERSECTIONS**

APPROVED BY:

*Paul Muddoch*

CITY ENGINEER

10/24/2018

DATE



DRAWING NUMBER

**ST - 44**