



**72' STREET**

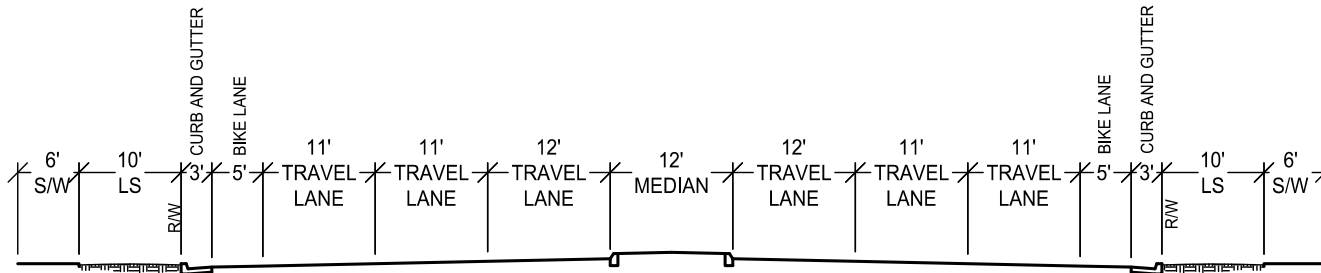

**96' STREET**

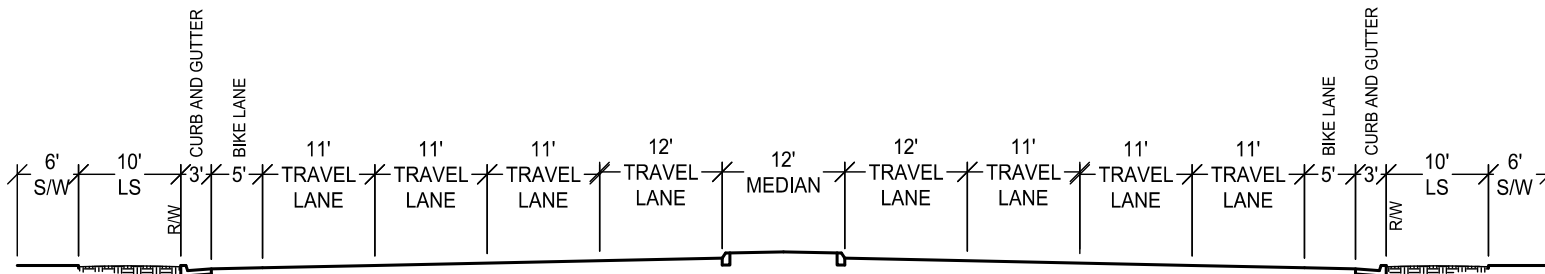

**118' STREET**

AT THE DISCRETION OF PUBLIC WORKS

- ① ADJACENT TO SCHOOLS OR PARKS WIDEN THE SIDEWALK TO 8'.
- ② LANDSCAPING AND SIDEWALK SHALL BE DEDICATED BY FEE TITLE OR LANDSCAPE/PEDESTRIAN EASEMENT AS APPROVED BY THE DIRECTOR.

MINOR DEVIATION MAY BE APPROVED BY THE DIRECTOR.

DATE: 09/22/2007		NOT TO SCALE	
REVISION	BY	APPROVED	DATE

CITY OF ELK GROVE - PUBLIC WORKS

**TYPICAL STREET CROSS SECTIONS  
72', 96' AND 118'**

APPROVED BY:

*Paul Murbach*

CITY ENGINEER

10/24/2018

DATE



DRAWING NUMBER

**T - 9B**