


- OPTIONAL DOME ANTENNA
- MODEL ANT-1 (DIGITAL RADIO)
- MODEL ANT-1-RR ( DIGITAL RADION AND RR RADIO REMOTE OPTION
- MODEL LR-DOME (LOCAL RADIO)
- MODEL LR-DOME-RR (LOCAL RADIO AND RR RADIO REMOTE OPTION
- MODEL RR-DOME (RADIO REMOTE OPTION)

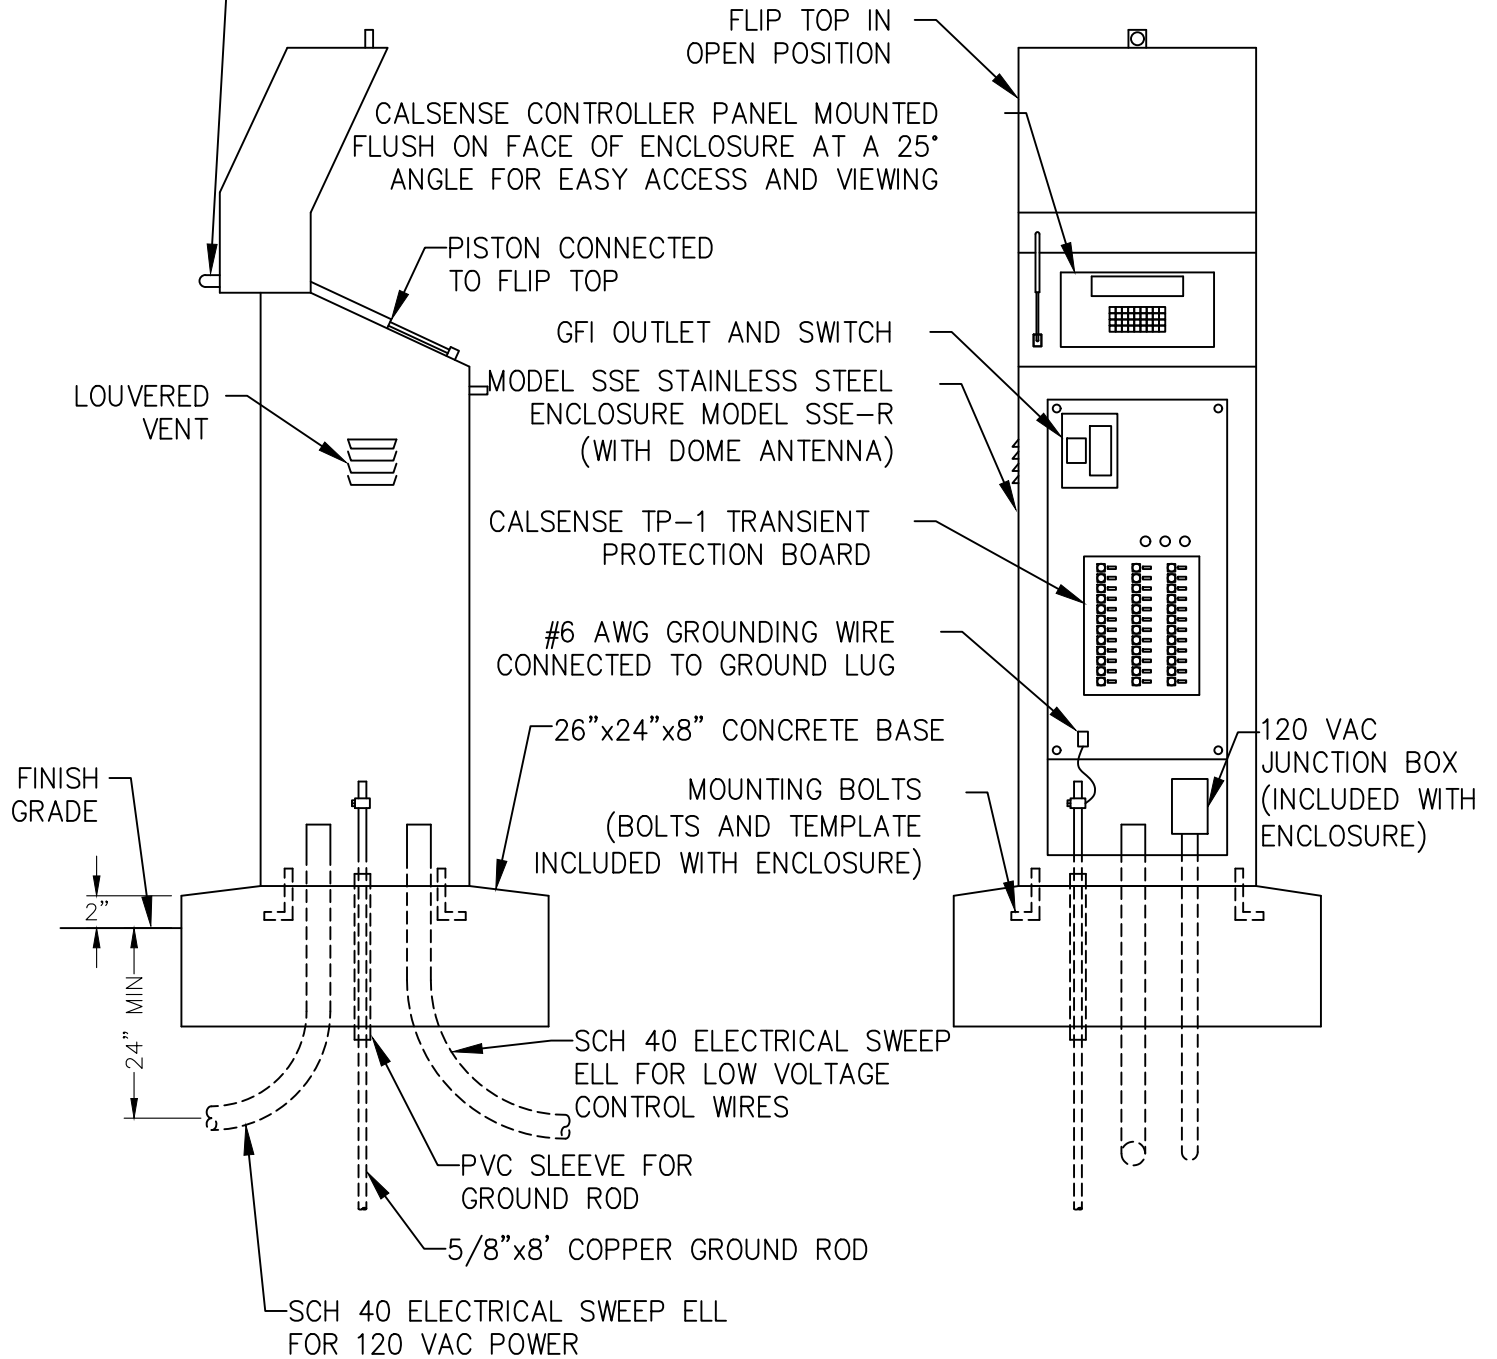

DATE: 09/22/2017		NOT TO SCALE	
REVISION	BY	APPROVED	DATE

CITY OF ELK GROVE - PUBLIC WORKS

APPROVED BY:  
*Robert M. Muddoch*  
CITY ENGINEER      10/24/2018  
DATE

**IRRIGATION CONTROLLER  
ENCLOSURE**



DRAWING NUMBER

**L - 17**